



FLOOR PLAN

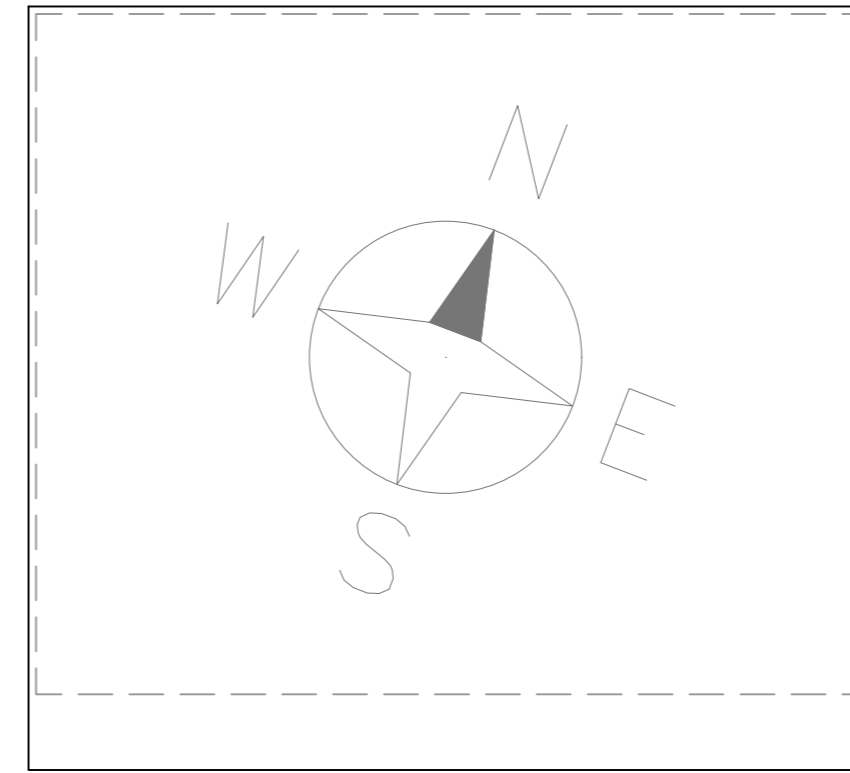


ROOF PLAN




WEST (LEFT) ELEVATION

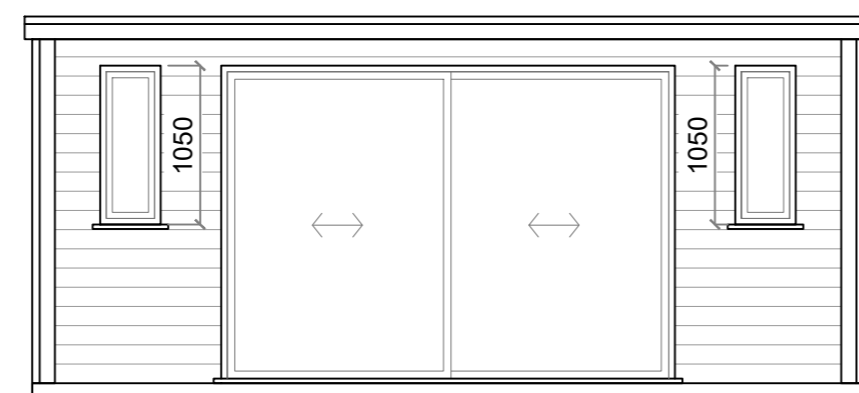

SOUTH (FRONT) ELEVATION

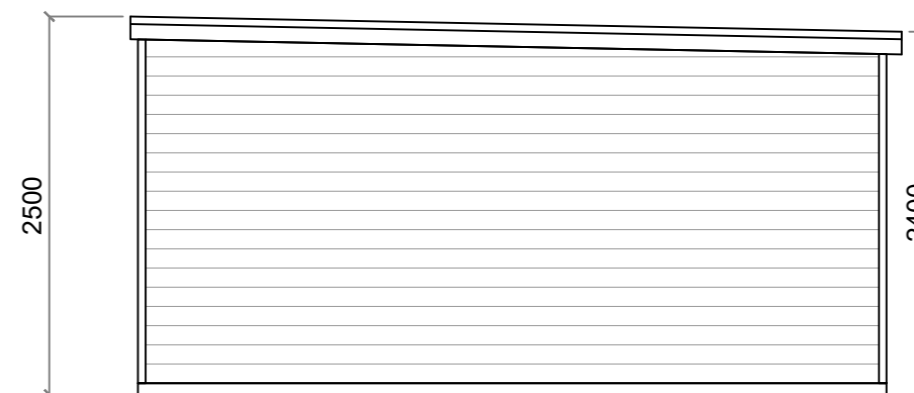

EAST (RIGHT) ELEVATION

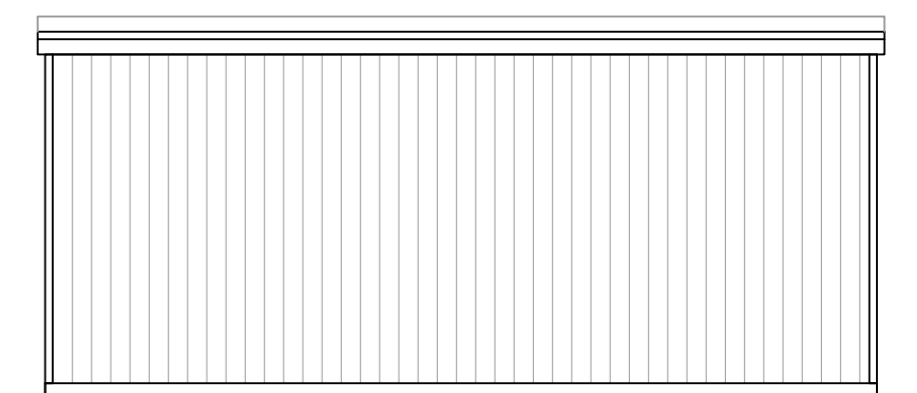

NORTH (REAR) ELEVATION

Notes:


- This drawing is for planning purposes only.
- All dimensions to be verified on site prior to any fabrication or site works being commenced.
- Contractors are responsible for taking and checking all dimensions on site.
- Any discrepancies to be reported before any work is started.
- All dimensions are in millimeters unless stated otherwise.
- This Drawing is to be read in conjunction with relevant Consultant and Specialists Drawings (building control drawings, construction drawings, engineer's specifications...)

Applicant:	Project: Detached garden room	Revision date:	Revision:	Plan No:	PLA001
Address:	Scale: @ A2	Date:	Title: FLOOR & ROOF PLANS Proposed		




Location plan
Scale 1:1250

Applicant:	Project: Detached garden room		
Address:	Scale: @ A4		Date: 28/09/2022
Revision date:	Revision:	Plan No: PLA002	
Title: LOCATION PLAN			

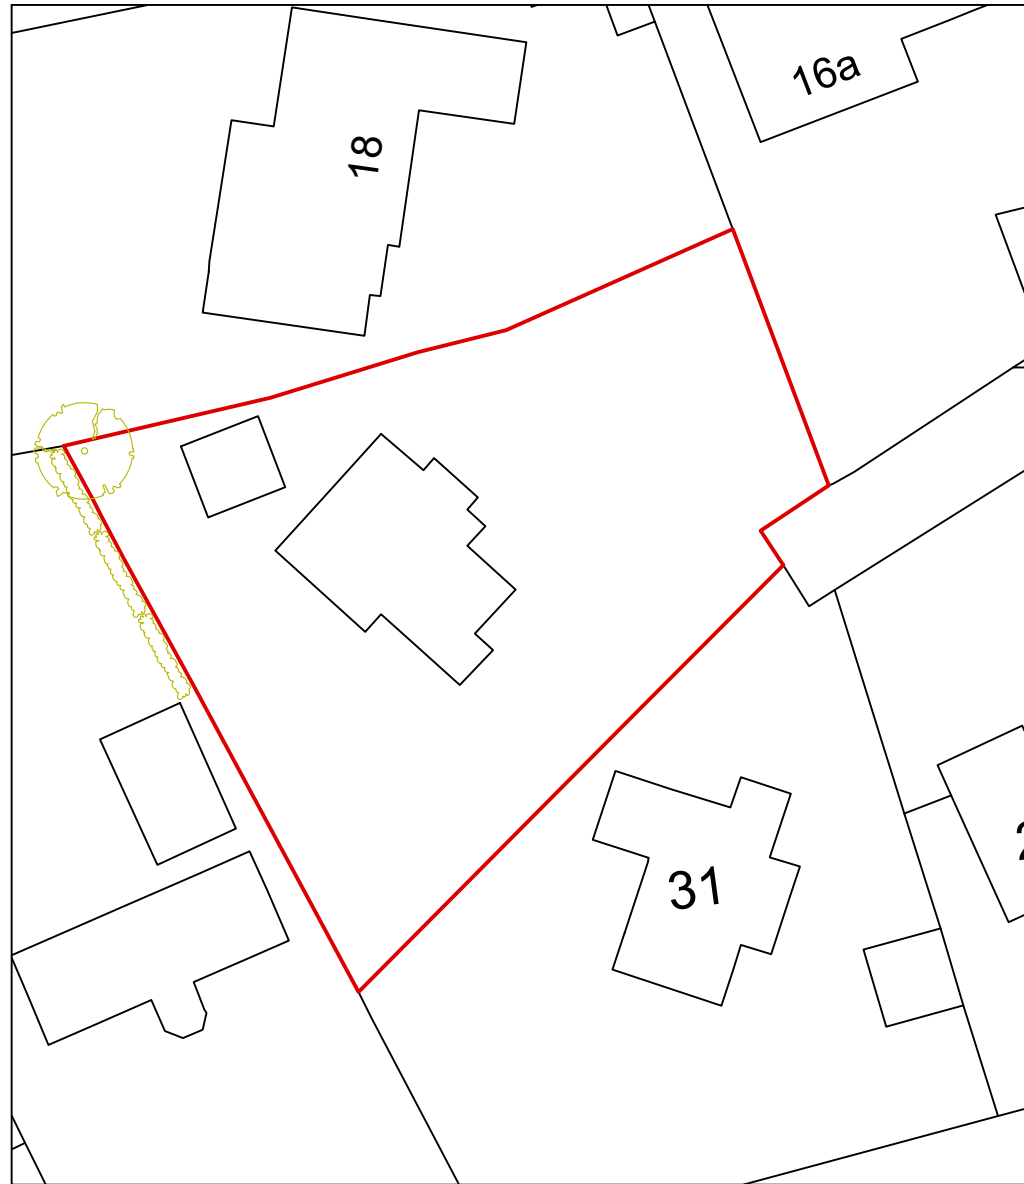


Site/Block plan
Existing - Scale 1:500

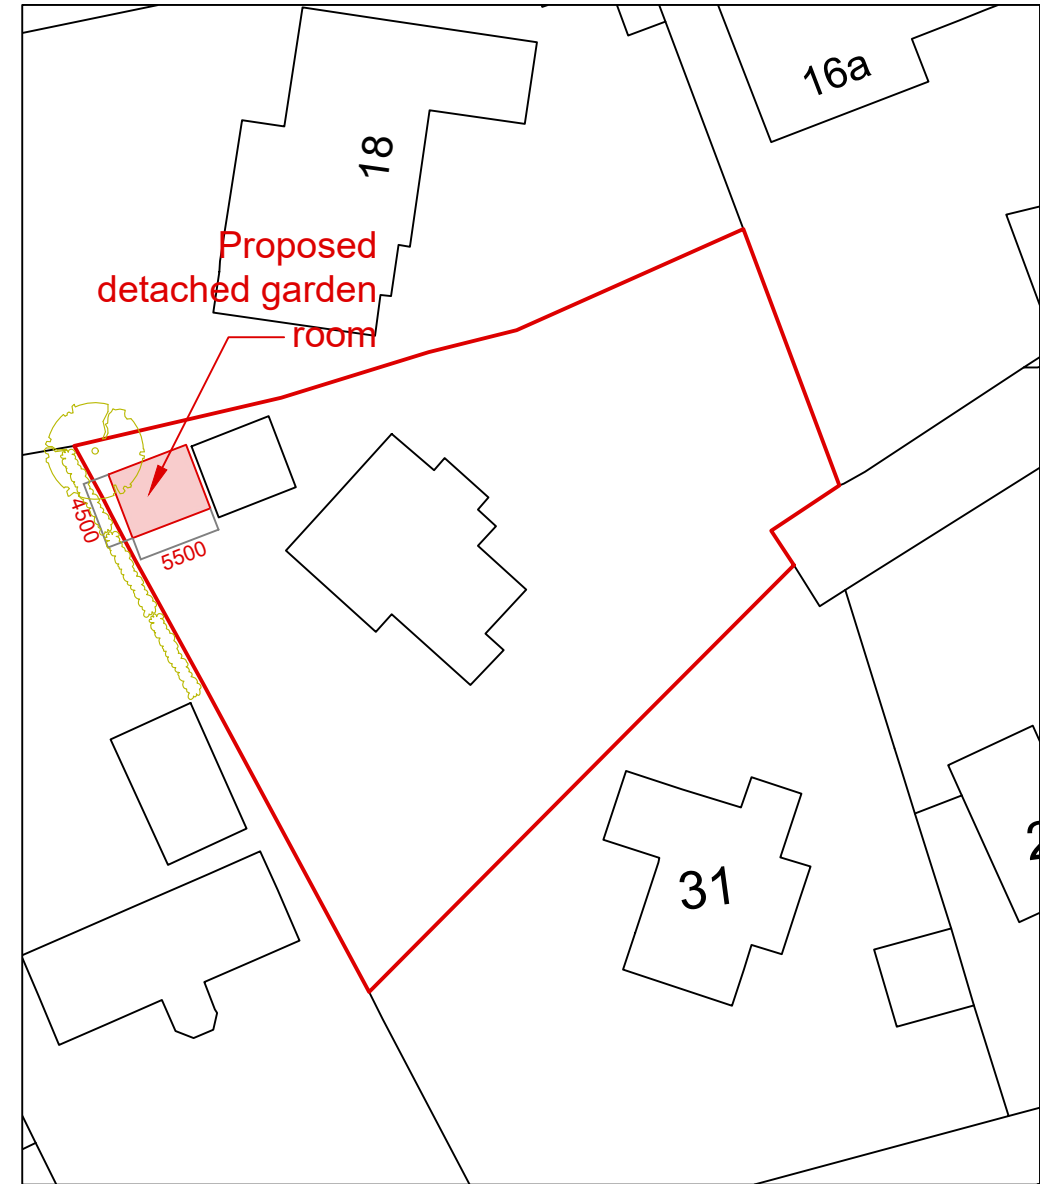


Site/Block plan
Proposed - Scale 1:500

PROPOSAL

Applicant:	Project: Detached garden room	Revision date:	Revision:	Plan No:	PLA003
Address:		Title:	SITE PLANS Existing & Proposed		
	Scale: As shown @ A3	Date:			

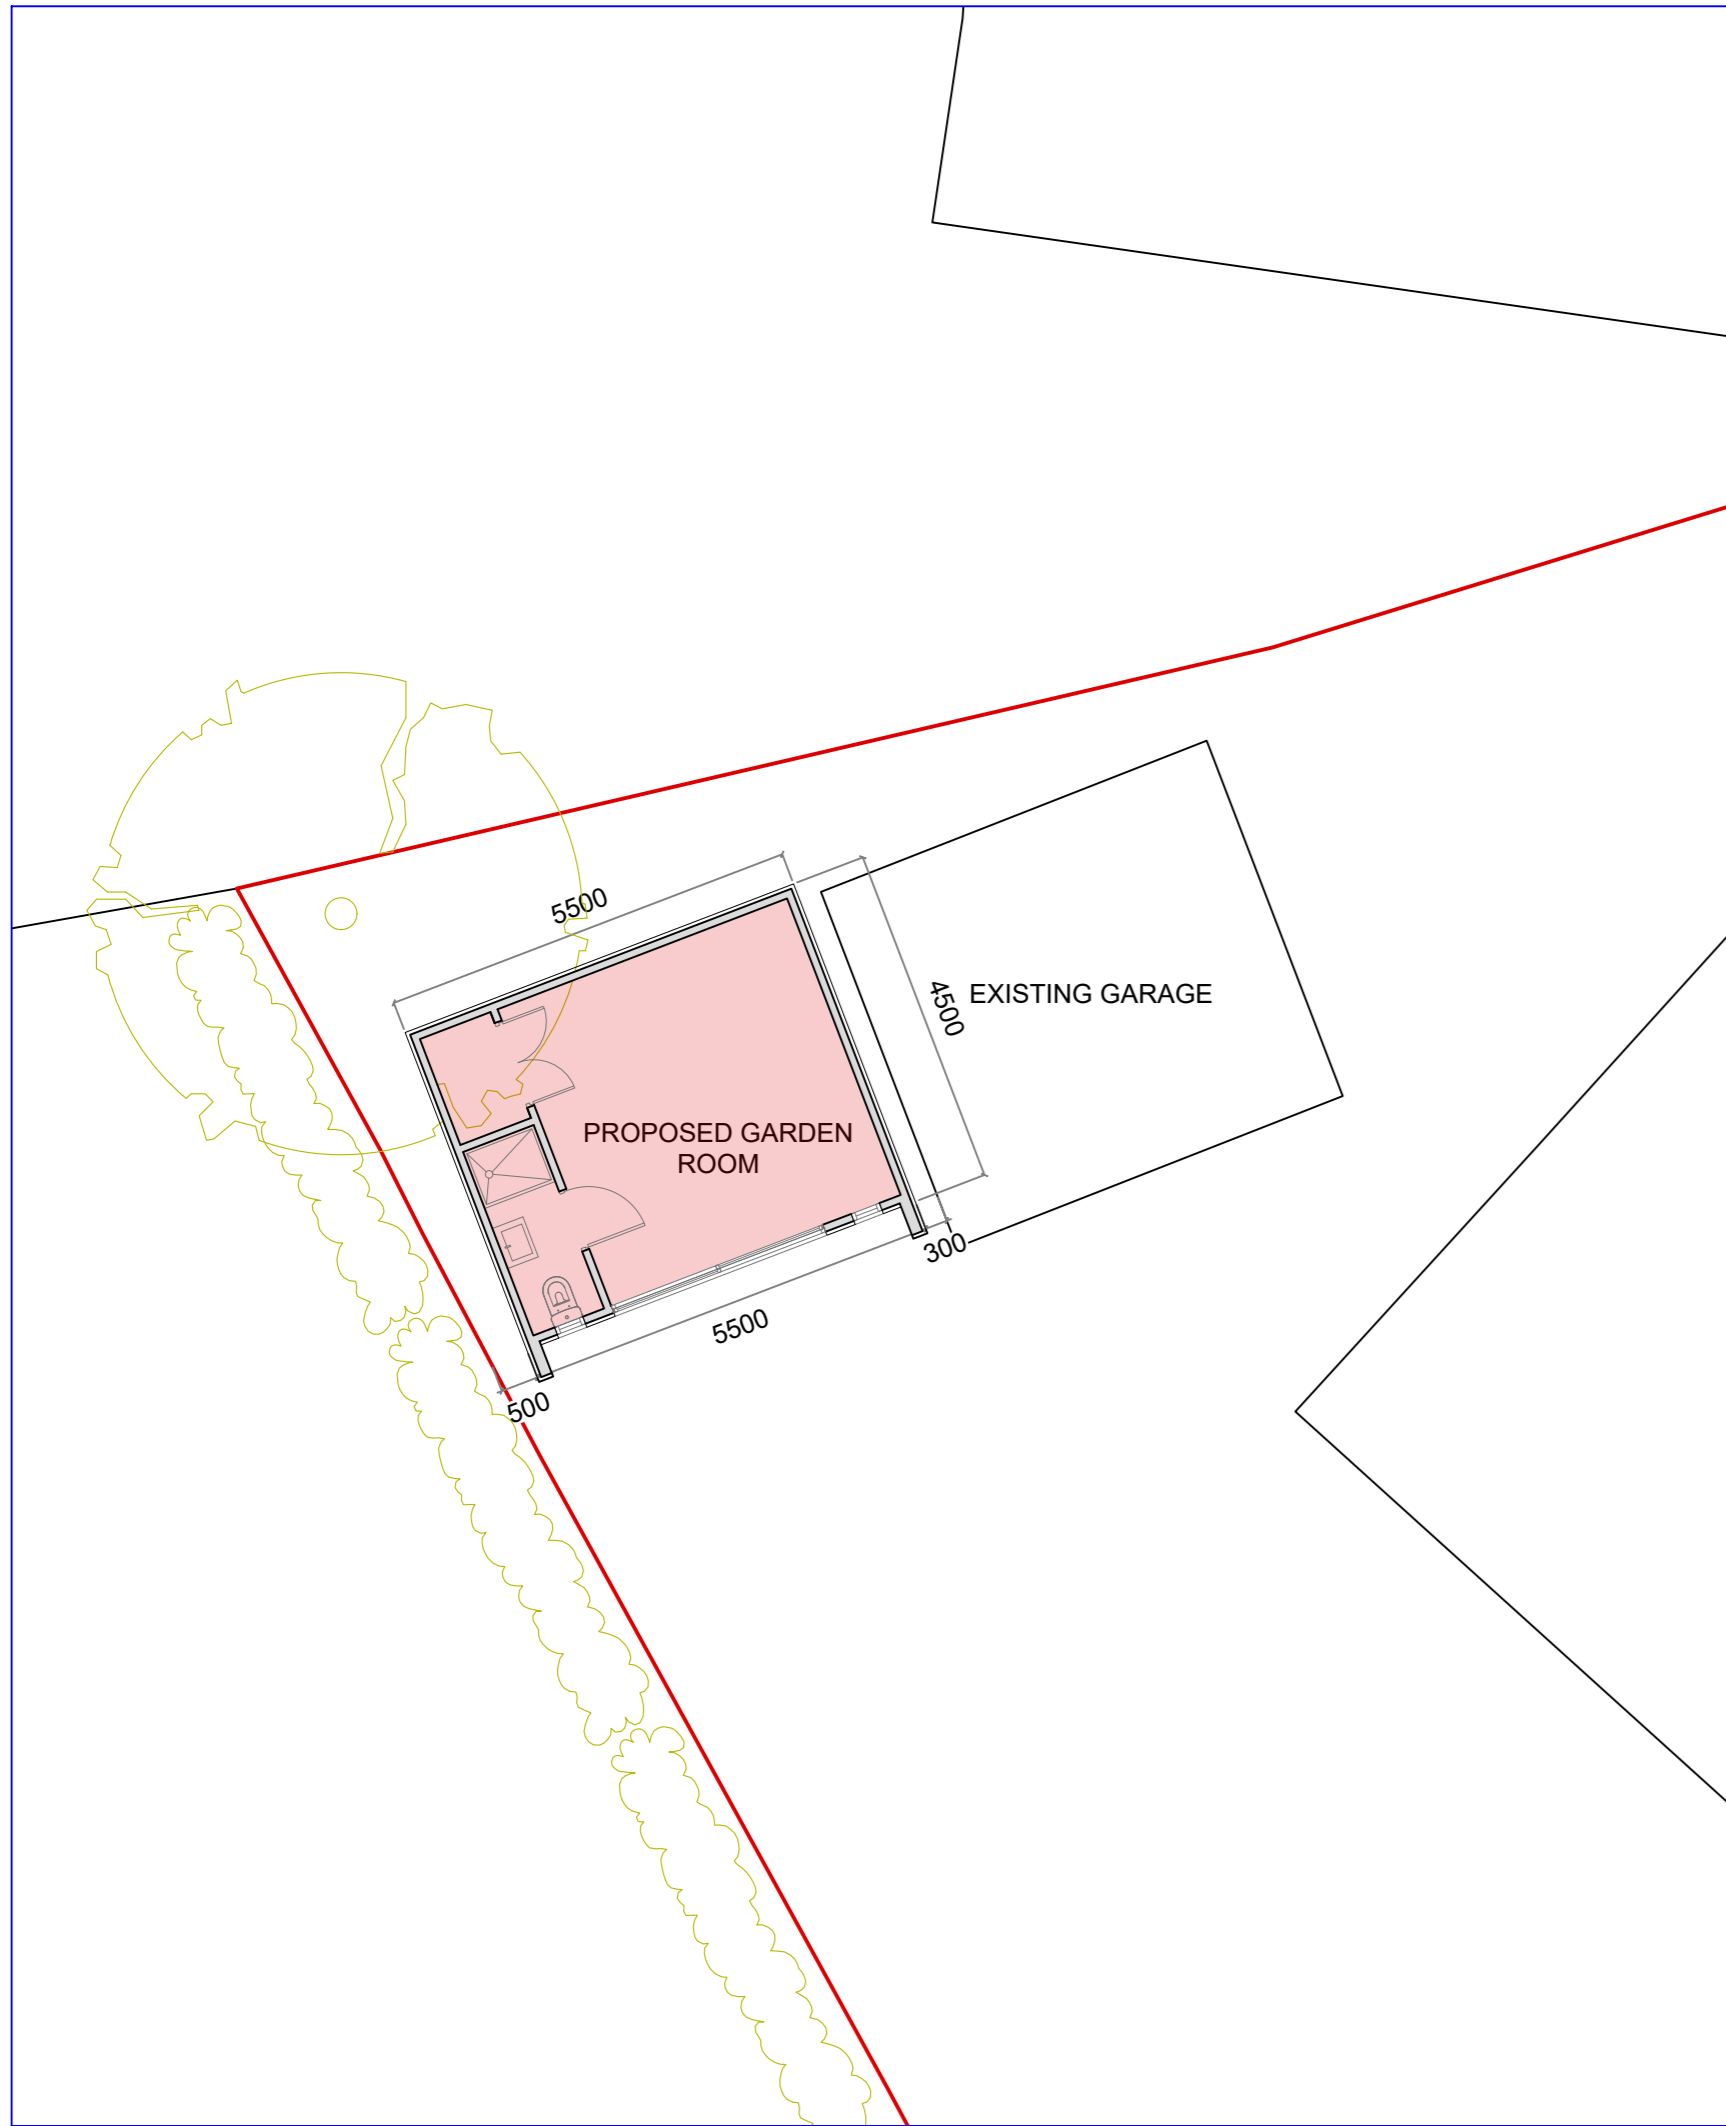

Block plan
Proposed - Scale 1:100

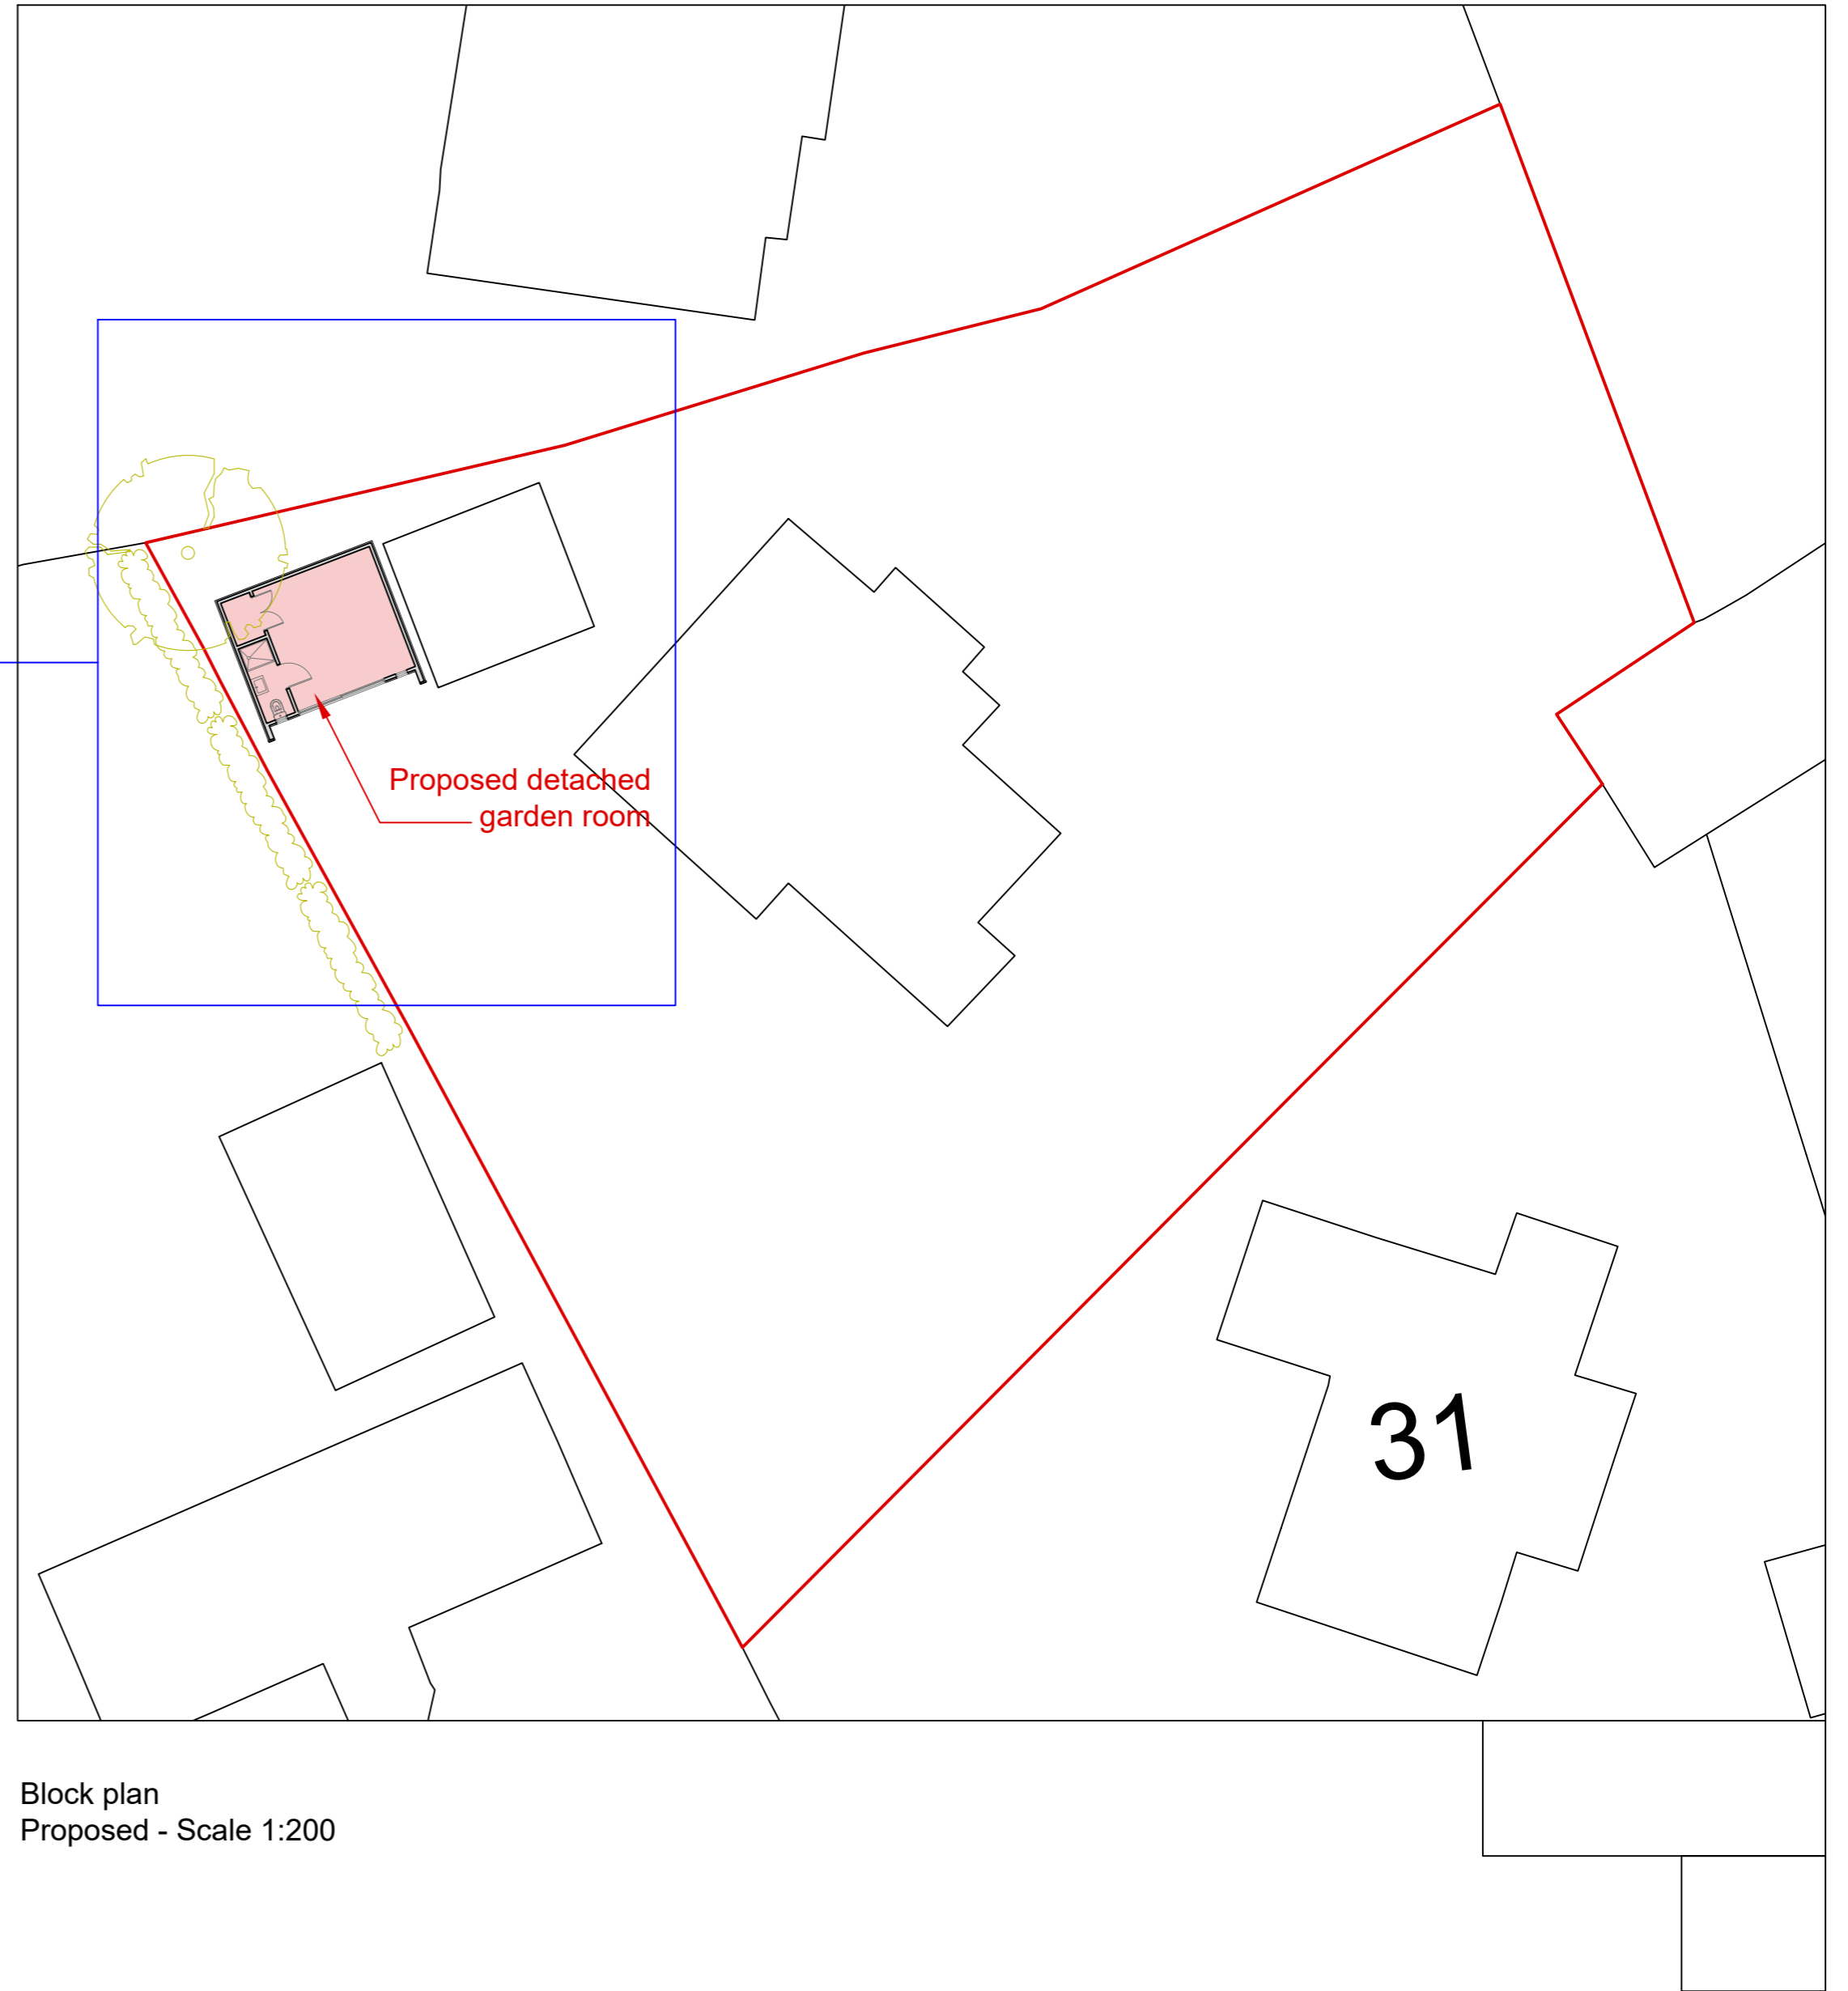

Block plan
Proposed - Scale 1:200

PROPOSAL

Applicant:	Project: Detached garden room	Revision date:	Revision:	Plan No:	PLA004
Address:		Title:	BLOCK PLAN Proposed		
	Scale: As shown @ A2	Date:			