



Location plan

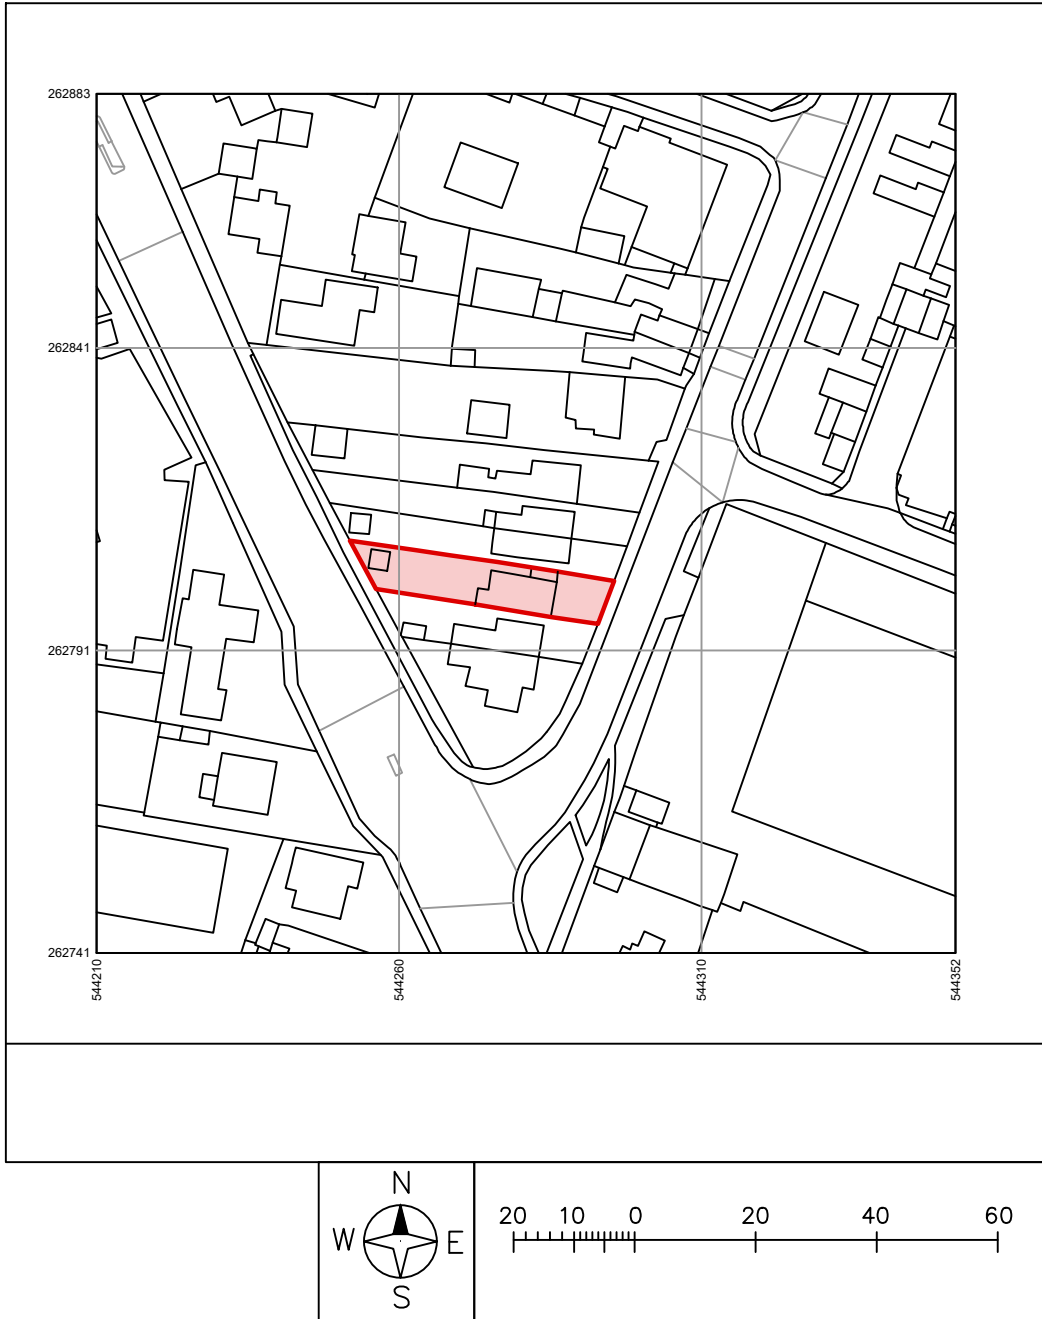


Applicant:		Project: Alterations to an existing dwelling	
Address:			
Scale:		Date:	
Revision date:	Revision:	Plan No:	
	F02	PLA001	
Title:			
LOCATION PLAN			


Site plan - Existing



Site plan - Proposed

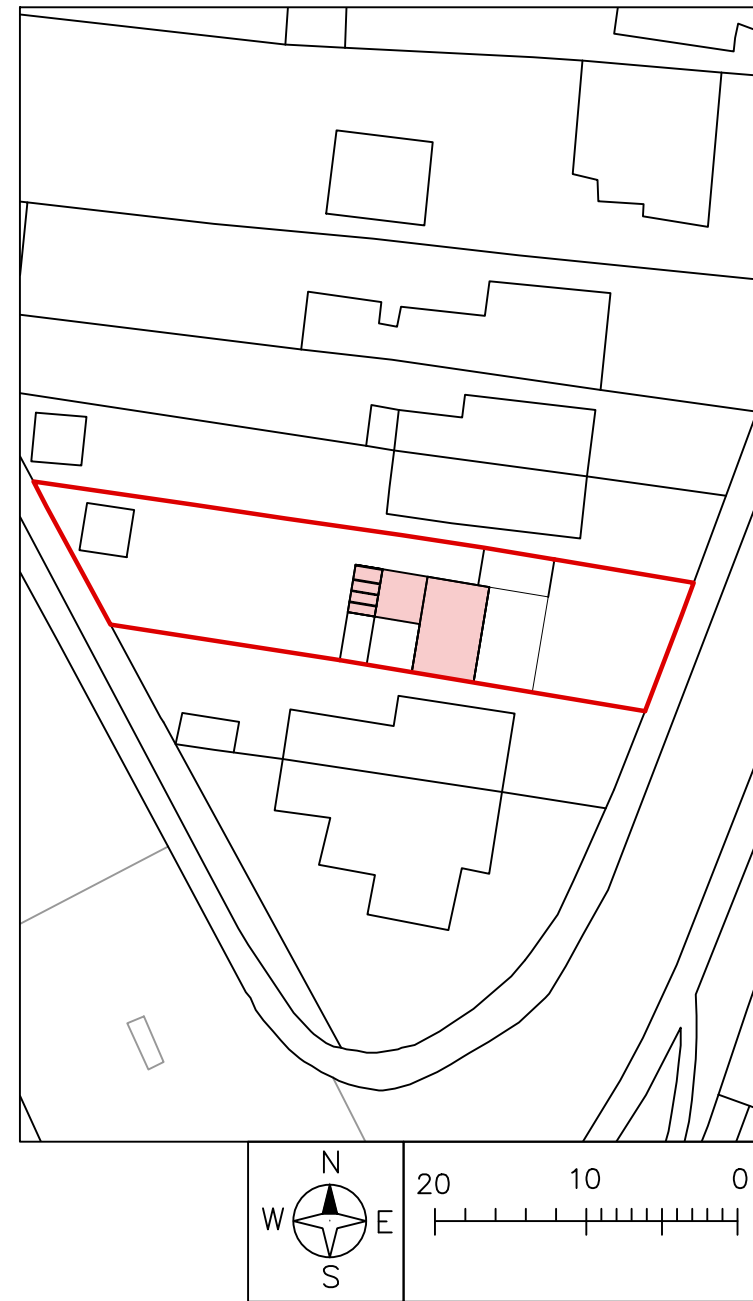


Proposed

Applicant:	Project: Alterations to an existing dwelling		Revision date:	Revision:	Plan No:	
Address:	Scale: 1:500 @ A3 Date: 06/06/2023		18/11/2023	F02	PLA002	
			Title: SITE PLANS Before &After			


Block plan - Scale 1:100 - Existing

Ground floor plan

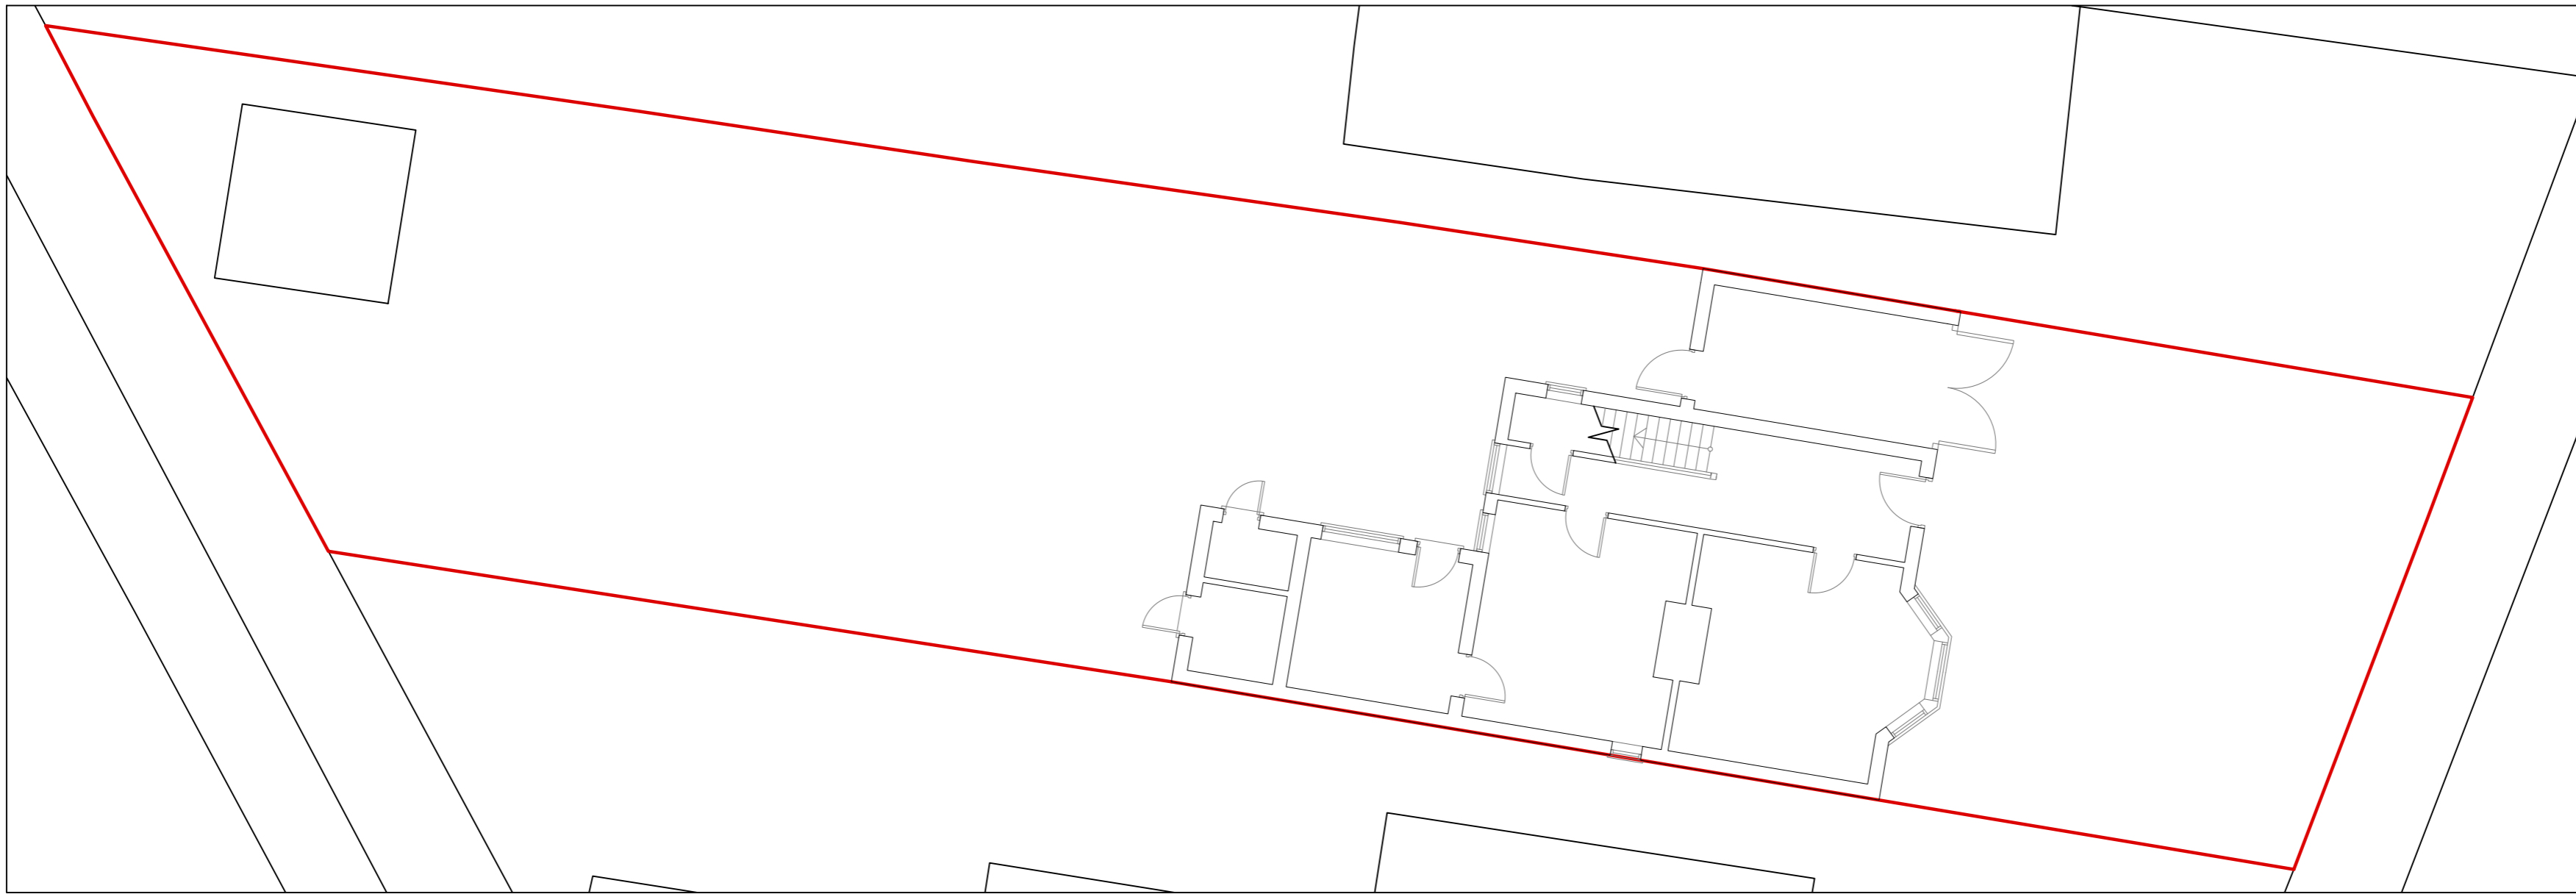

Block plan - Scale 1:100 - Proposed

Ground floor plan

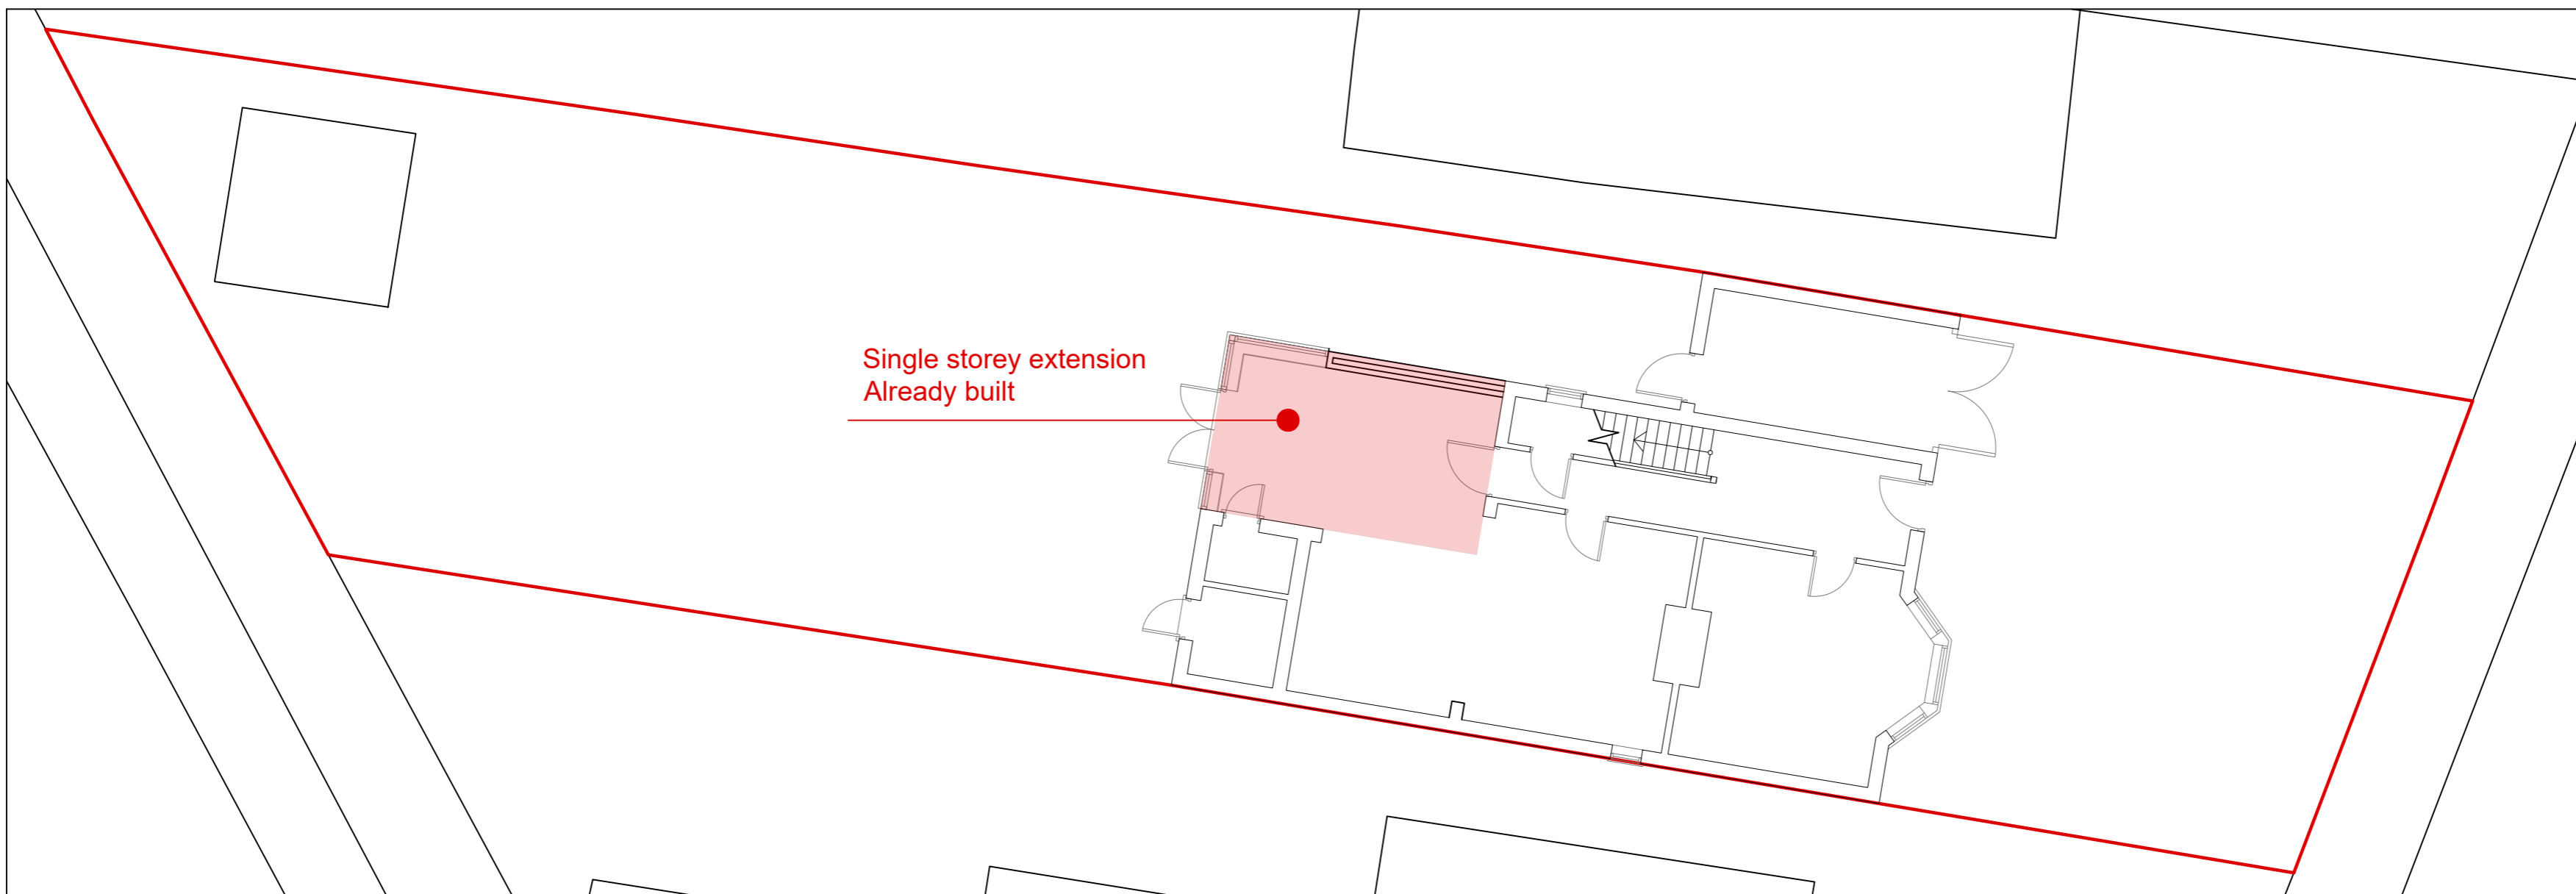


Block plan - Scale 1:100 - Existing

Roof plan



Block plan - Scale 1:100 - Proposed

Roof plan

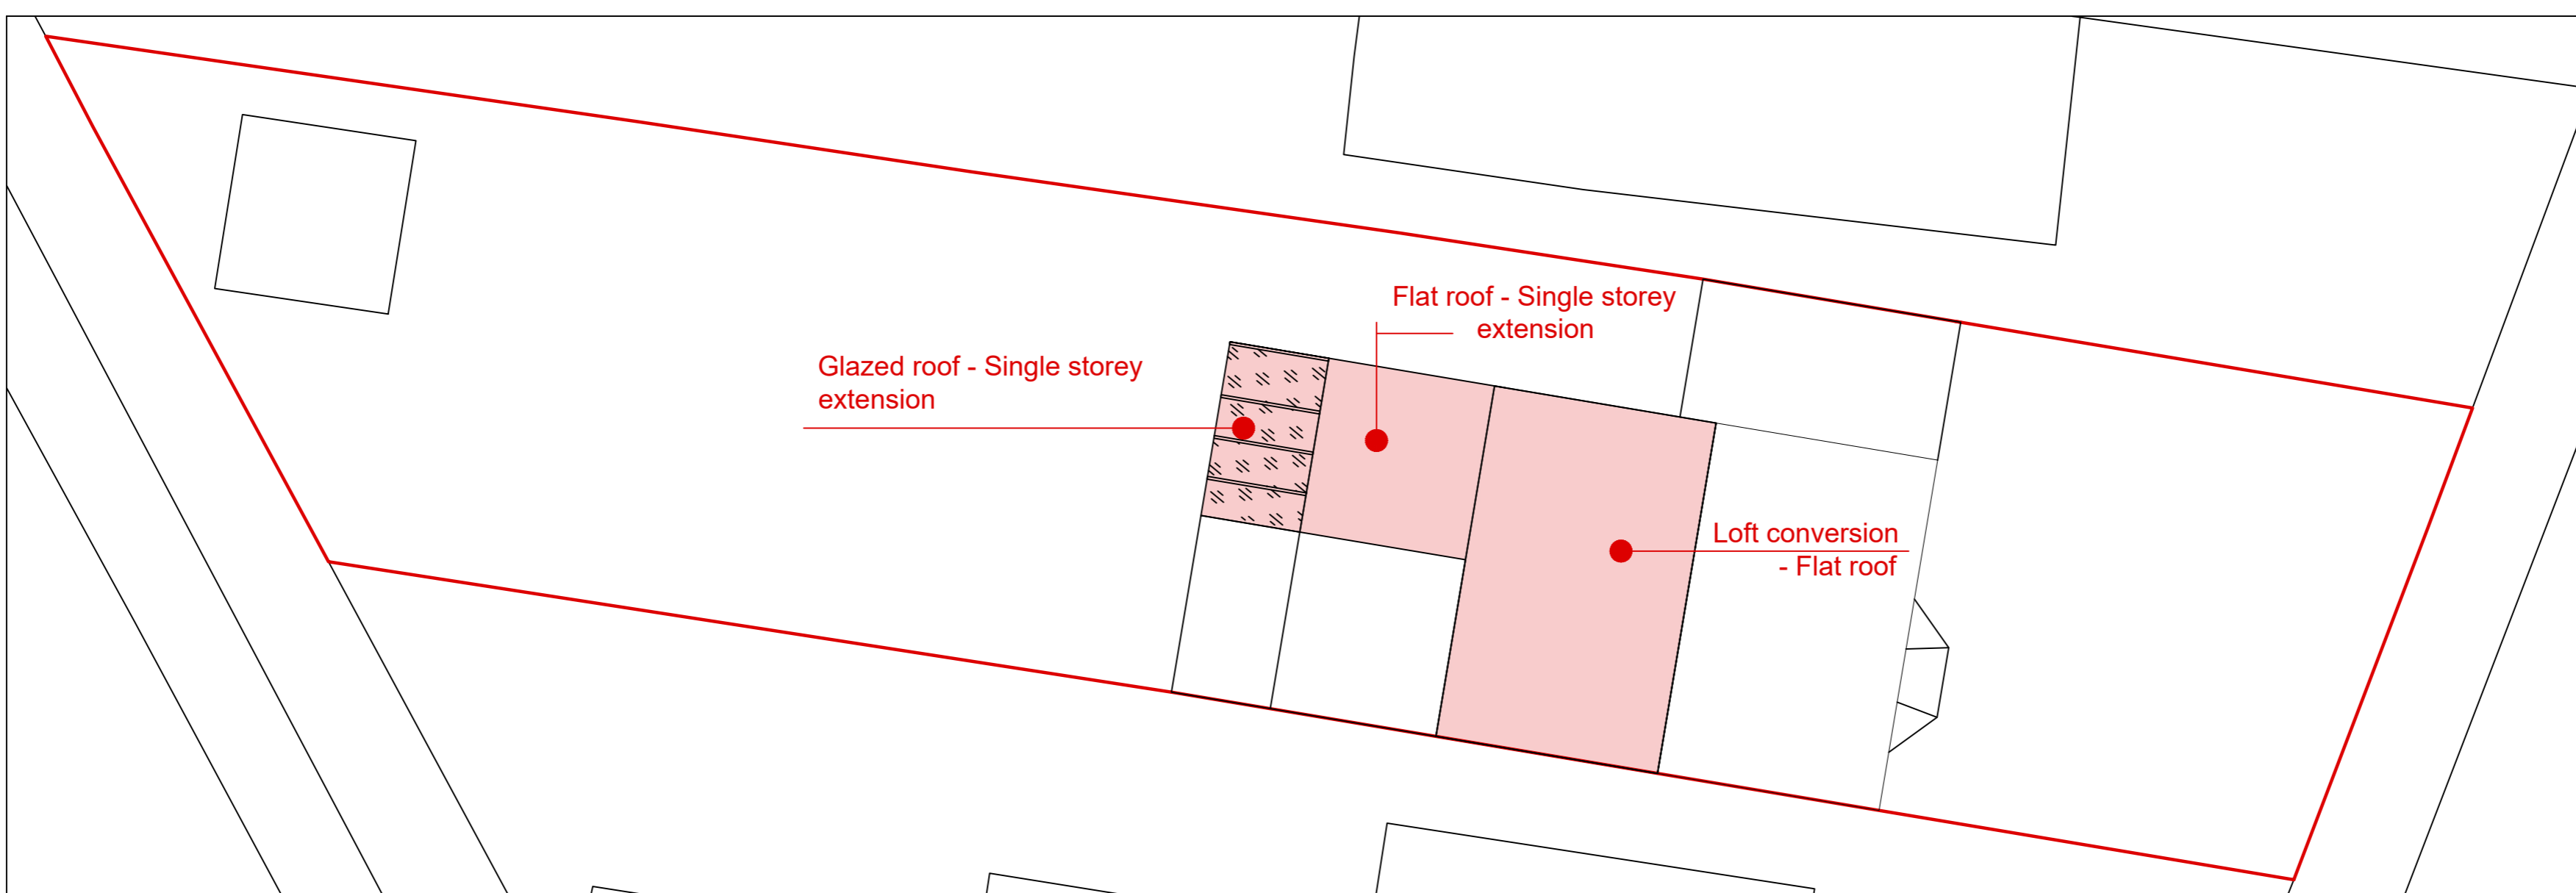


Notes:
 * For planning purposes only.
 * All dimensions to be verified on site prior to any fabrication or site works being commenced.
 * Contractors are responsible for taking and checking all dimensions on site.
 * Any discrepancies to be reported before any work is started.
 * All dimensions are in millimeters unless stated otherwise.
 * This Drawing is to be read in conjunction with relevant Consultant and Specialists Drawings (building control drawings, construction drawings, engineer's specifications...)

Proposed

Applicant:	Project: Alterations to an existing dwelling
Address:	
Scale:	Date:


Revision date:	Revision: F02	Plan No: PLA003
Title: BLOCK PLAN Existing & Proposed		

Boundary Line

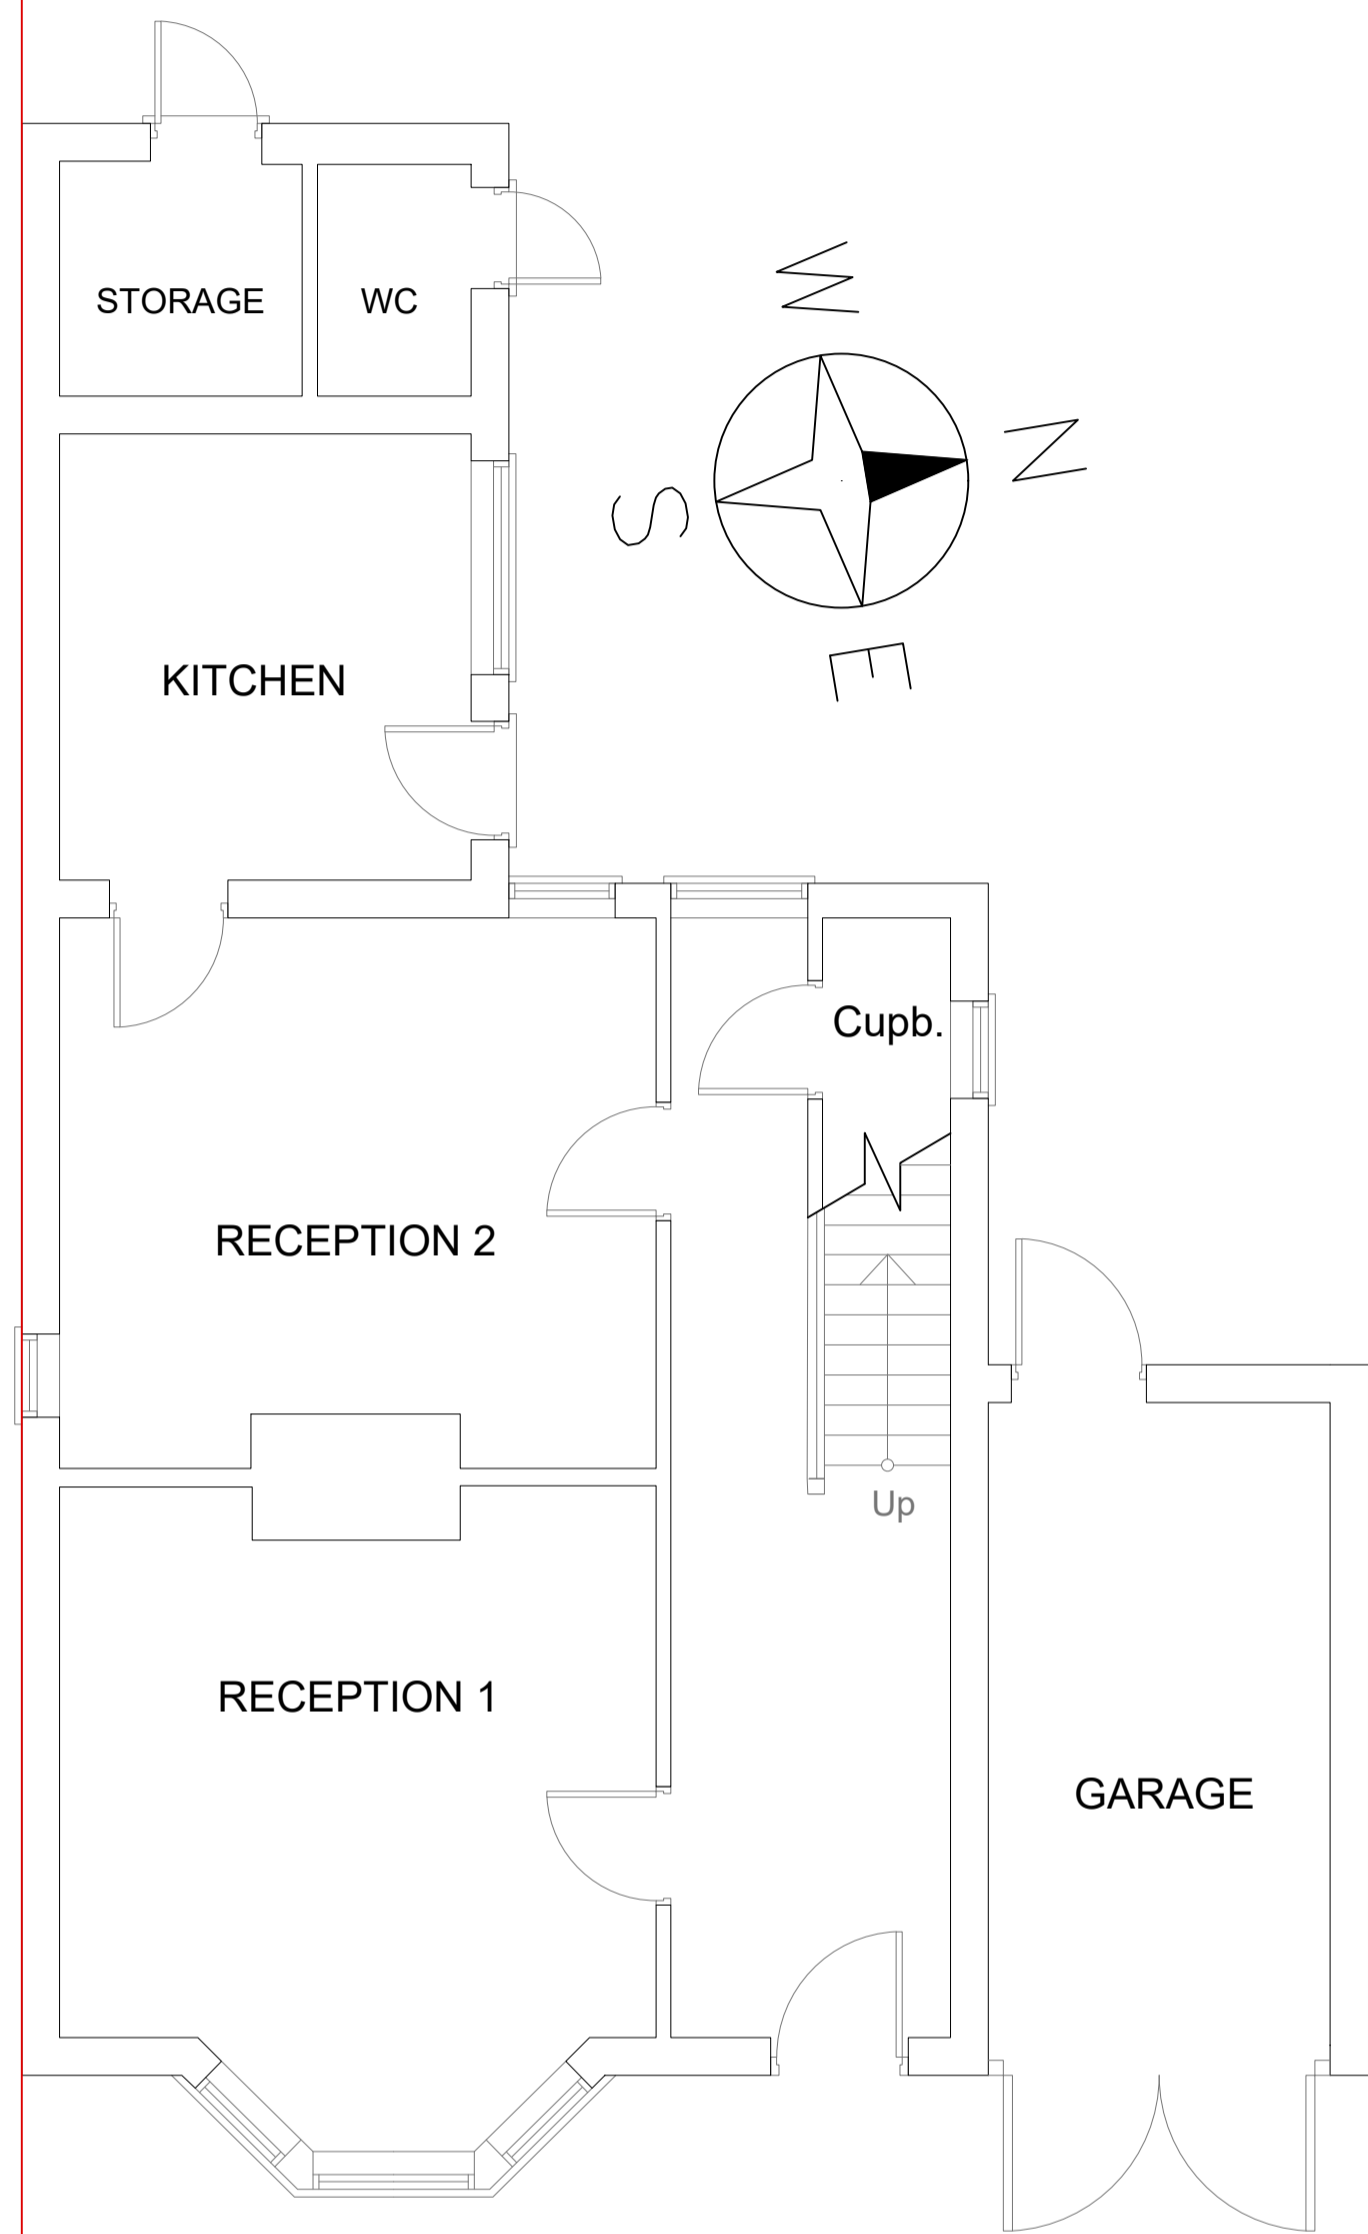


GROUND FLOOR PLAN BEFORE

Boundary Line

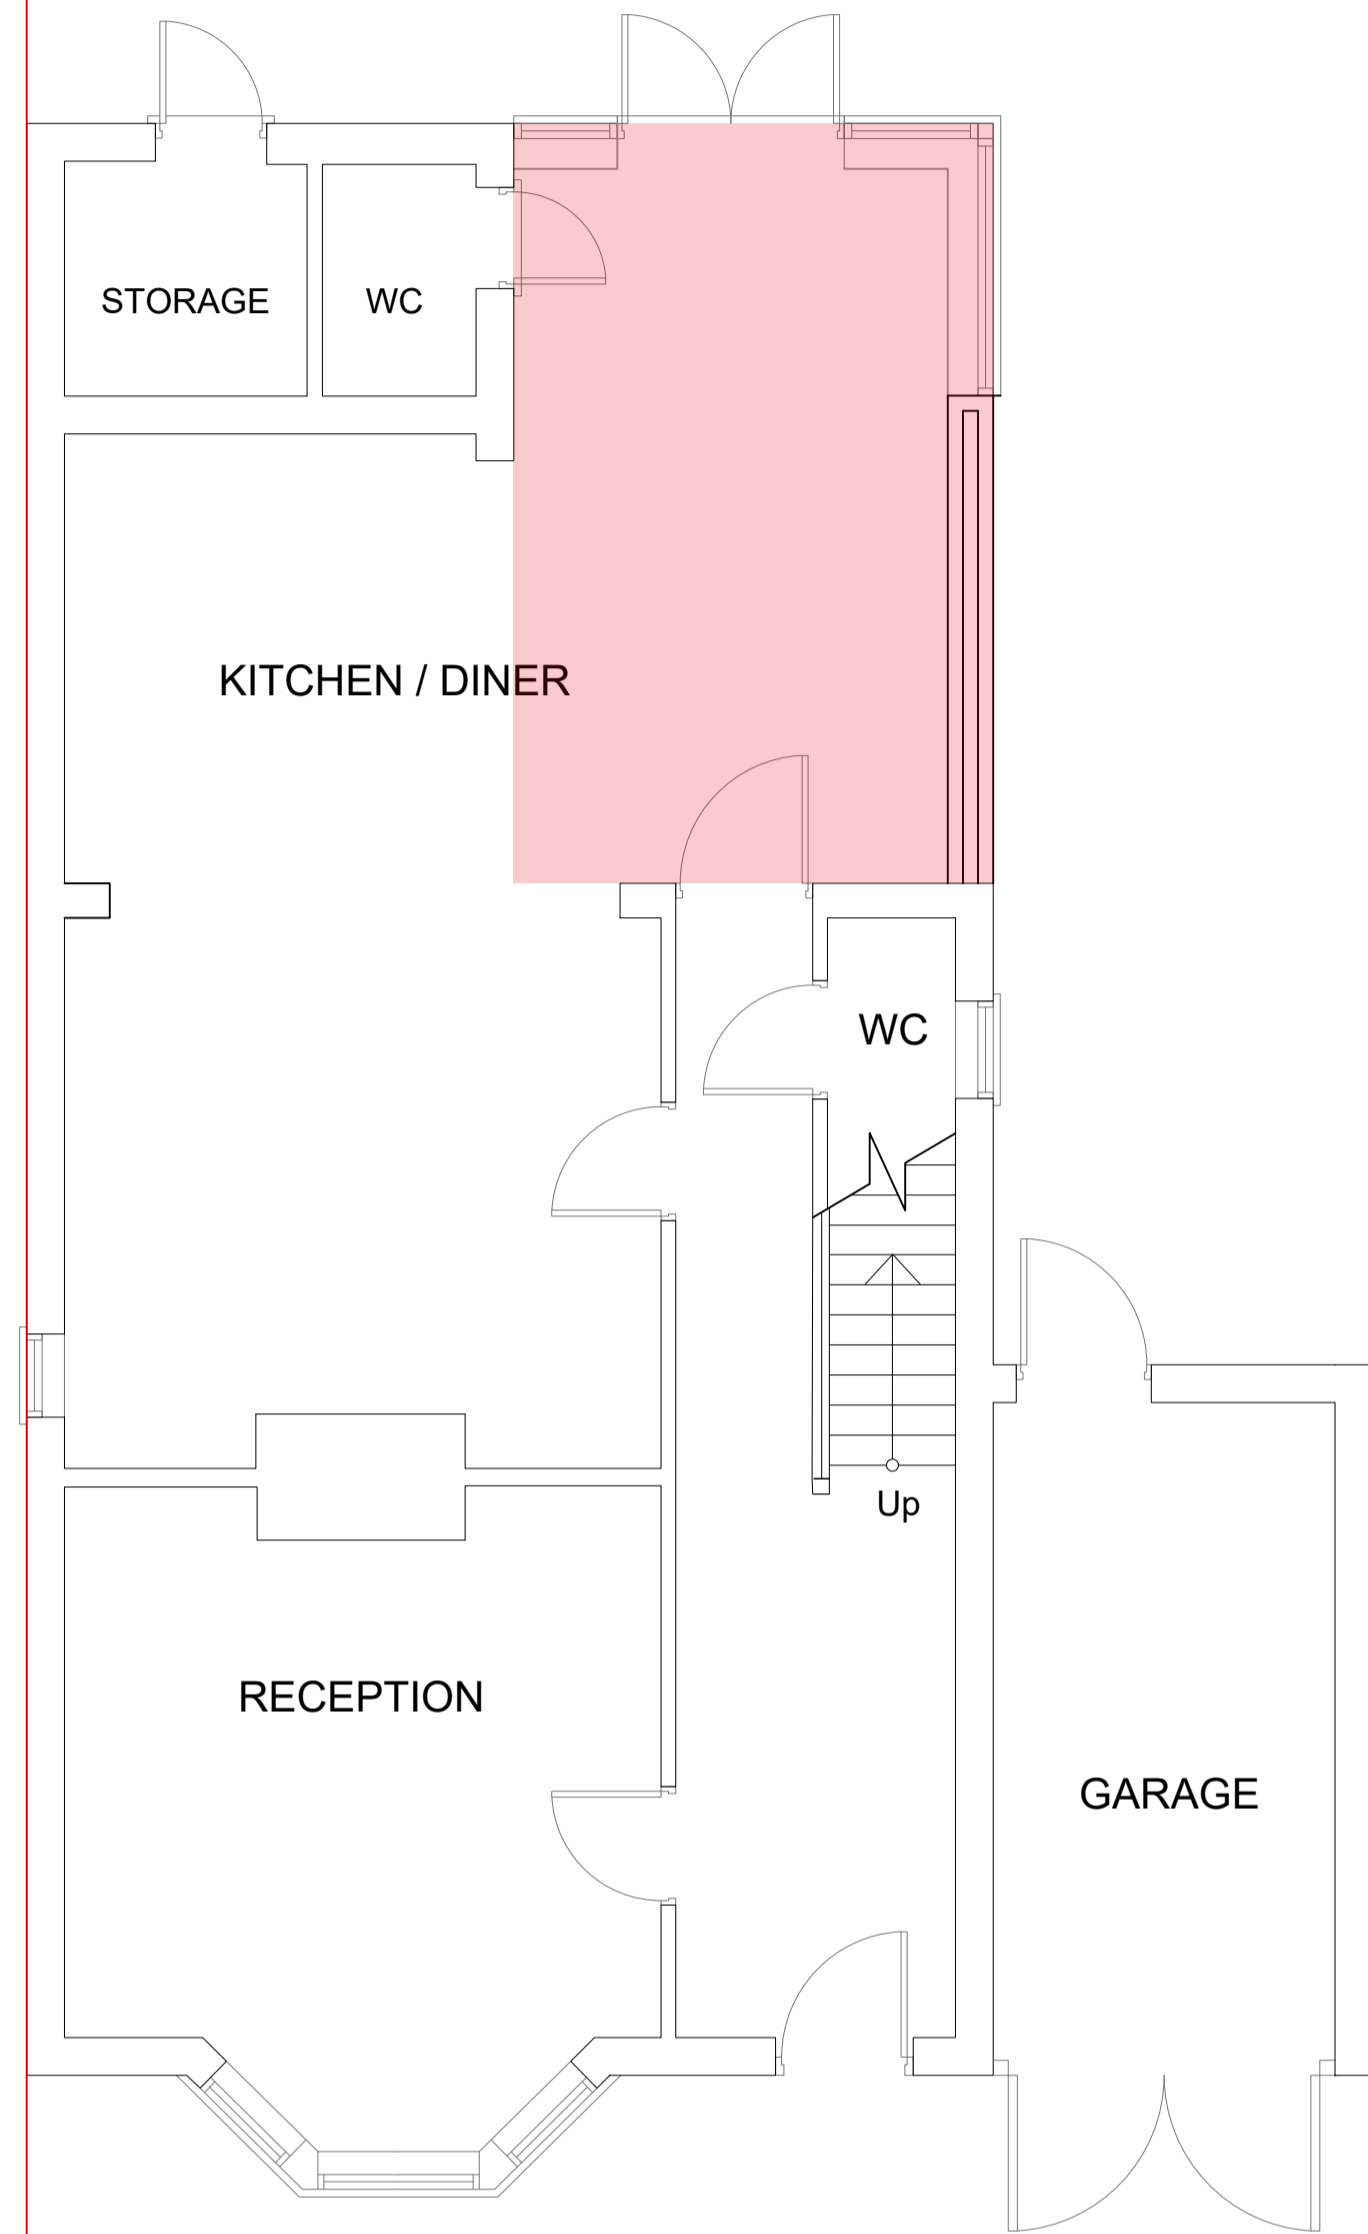


GROUND FLOOR PLAN AFTER

Boundary Line

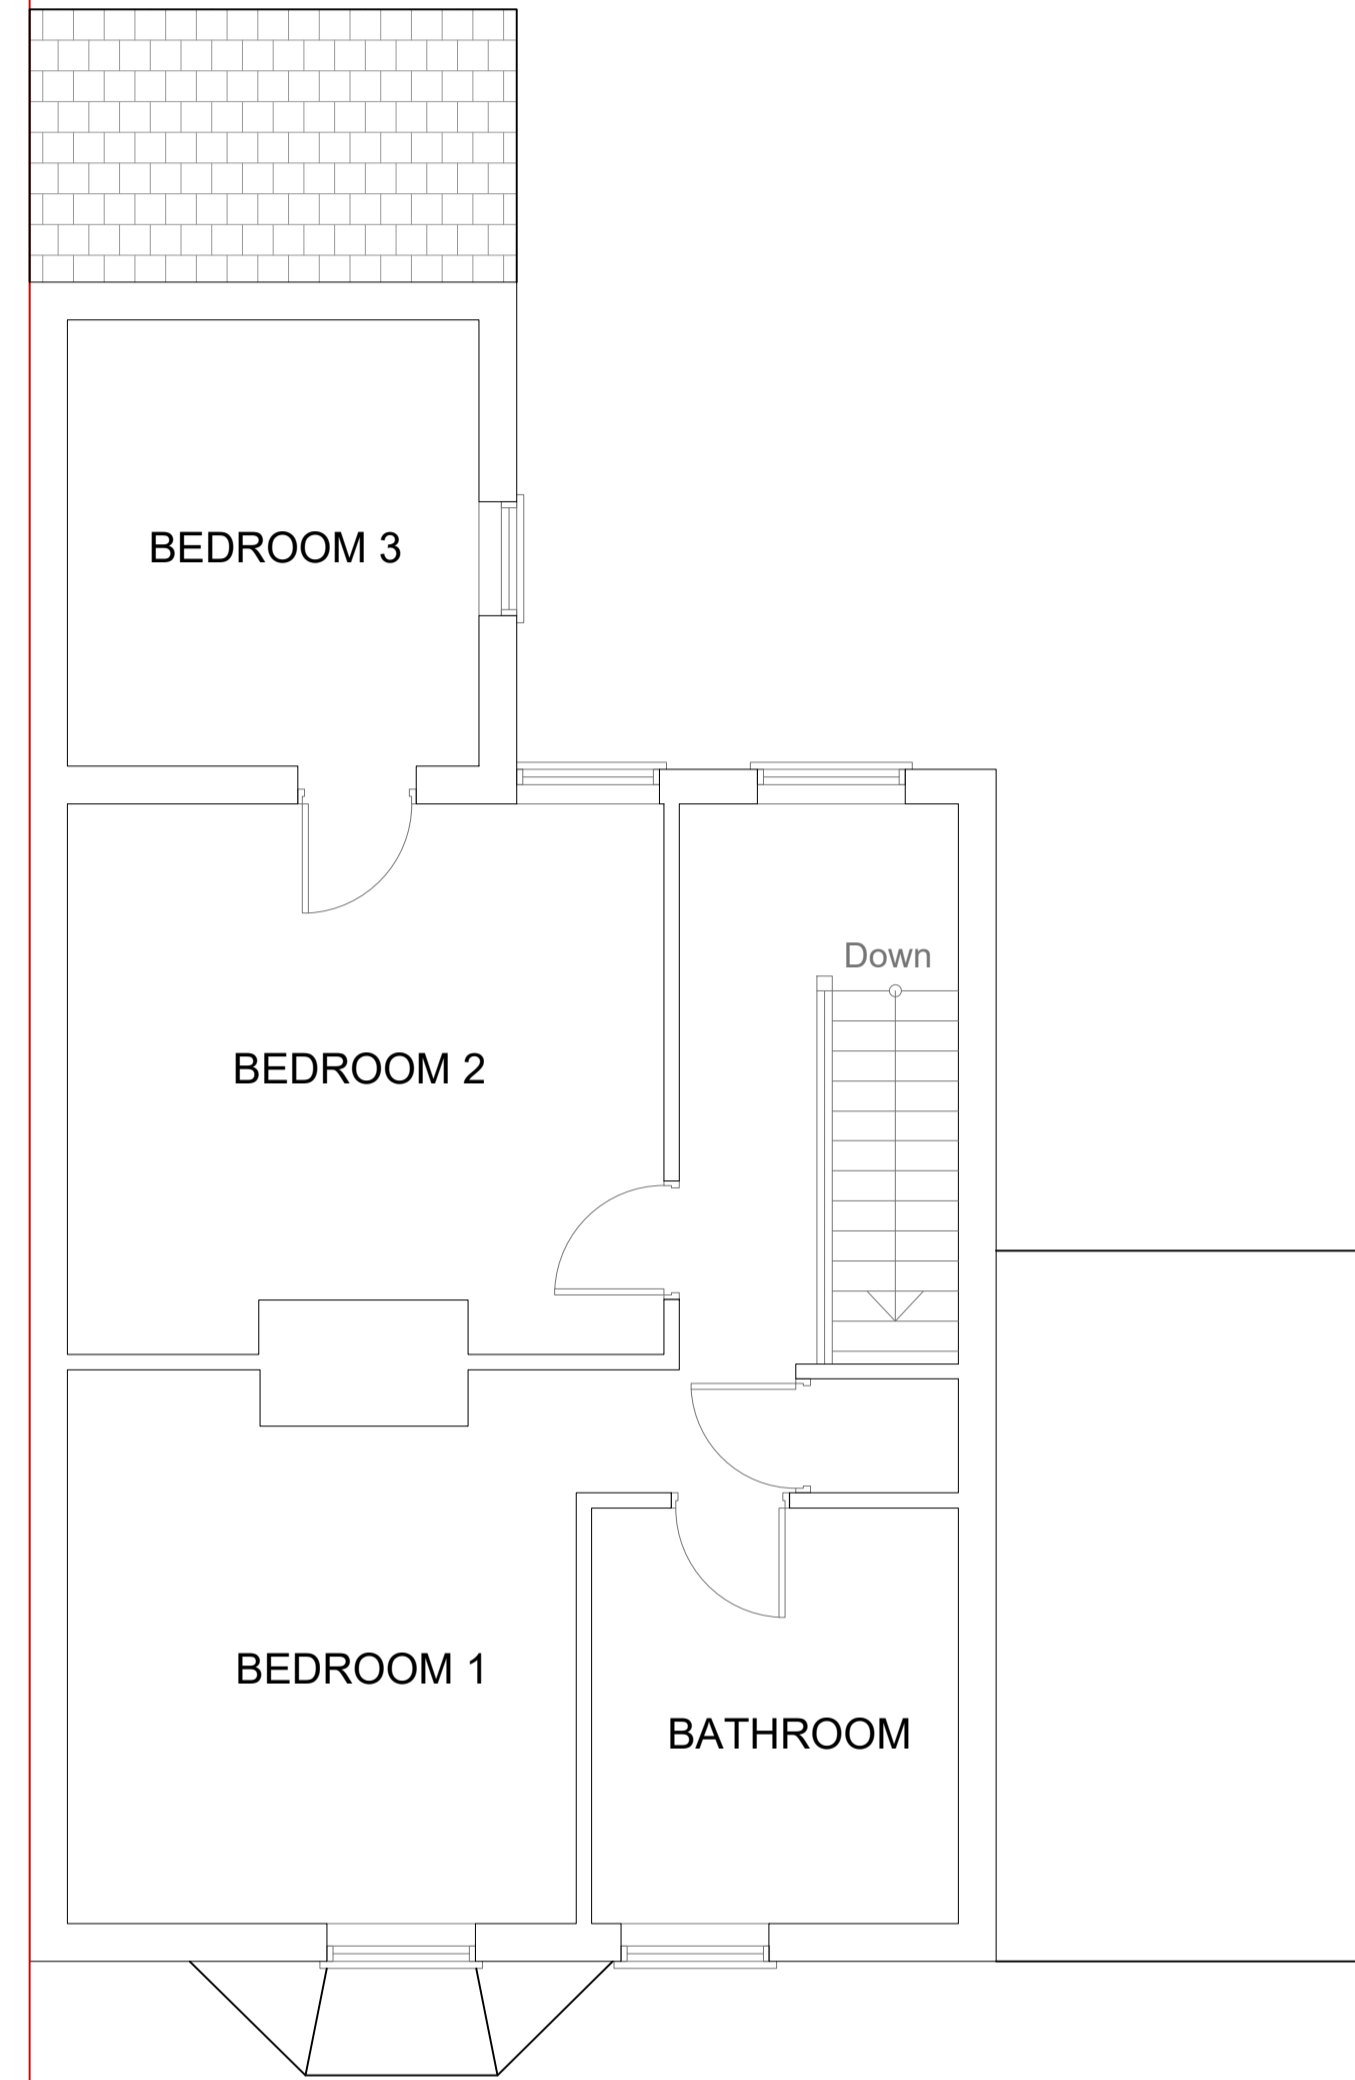

FIRST FLOOR PLAN BEFORE

Boundary Line

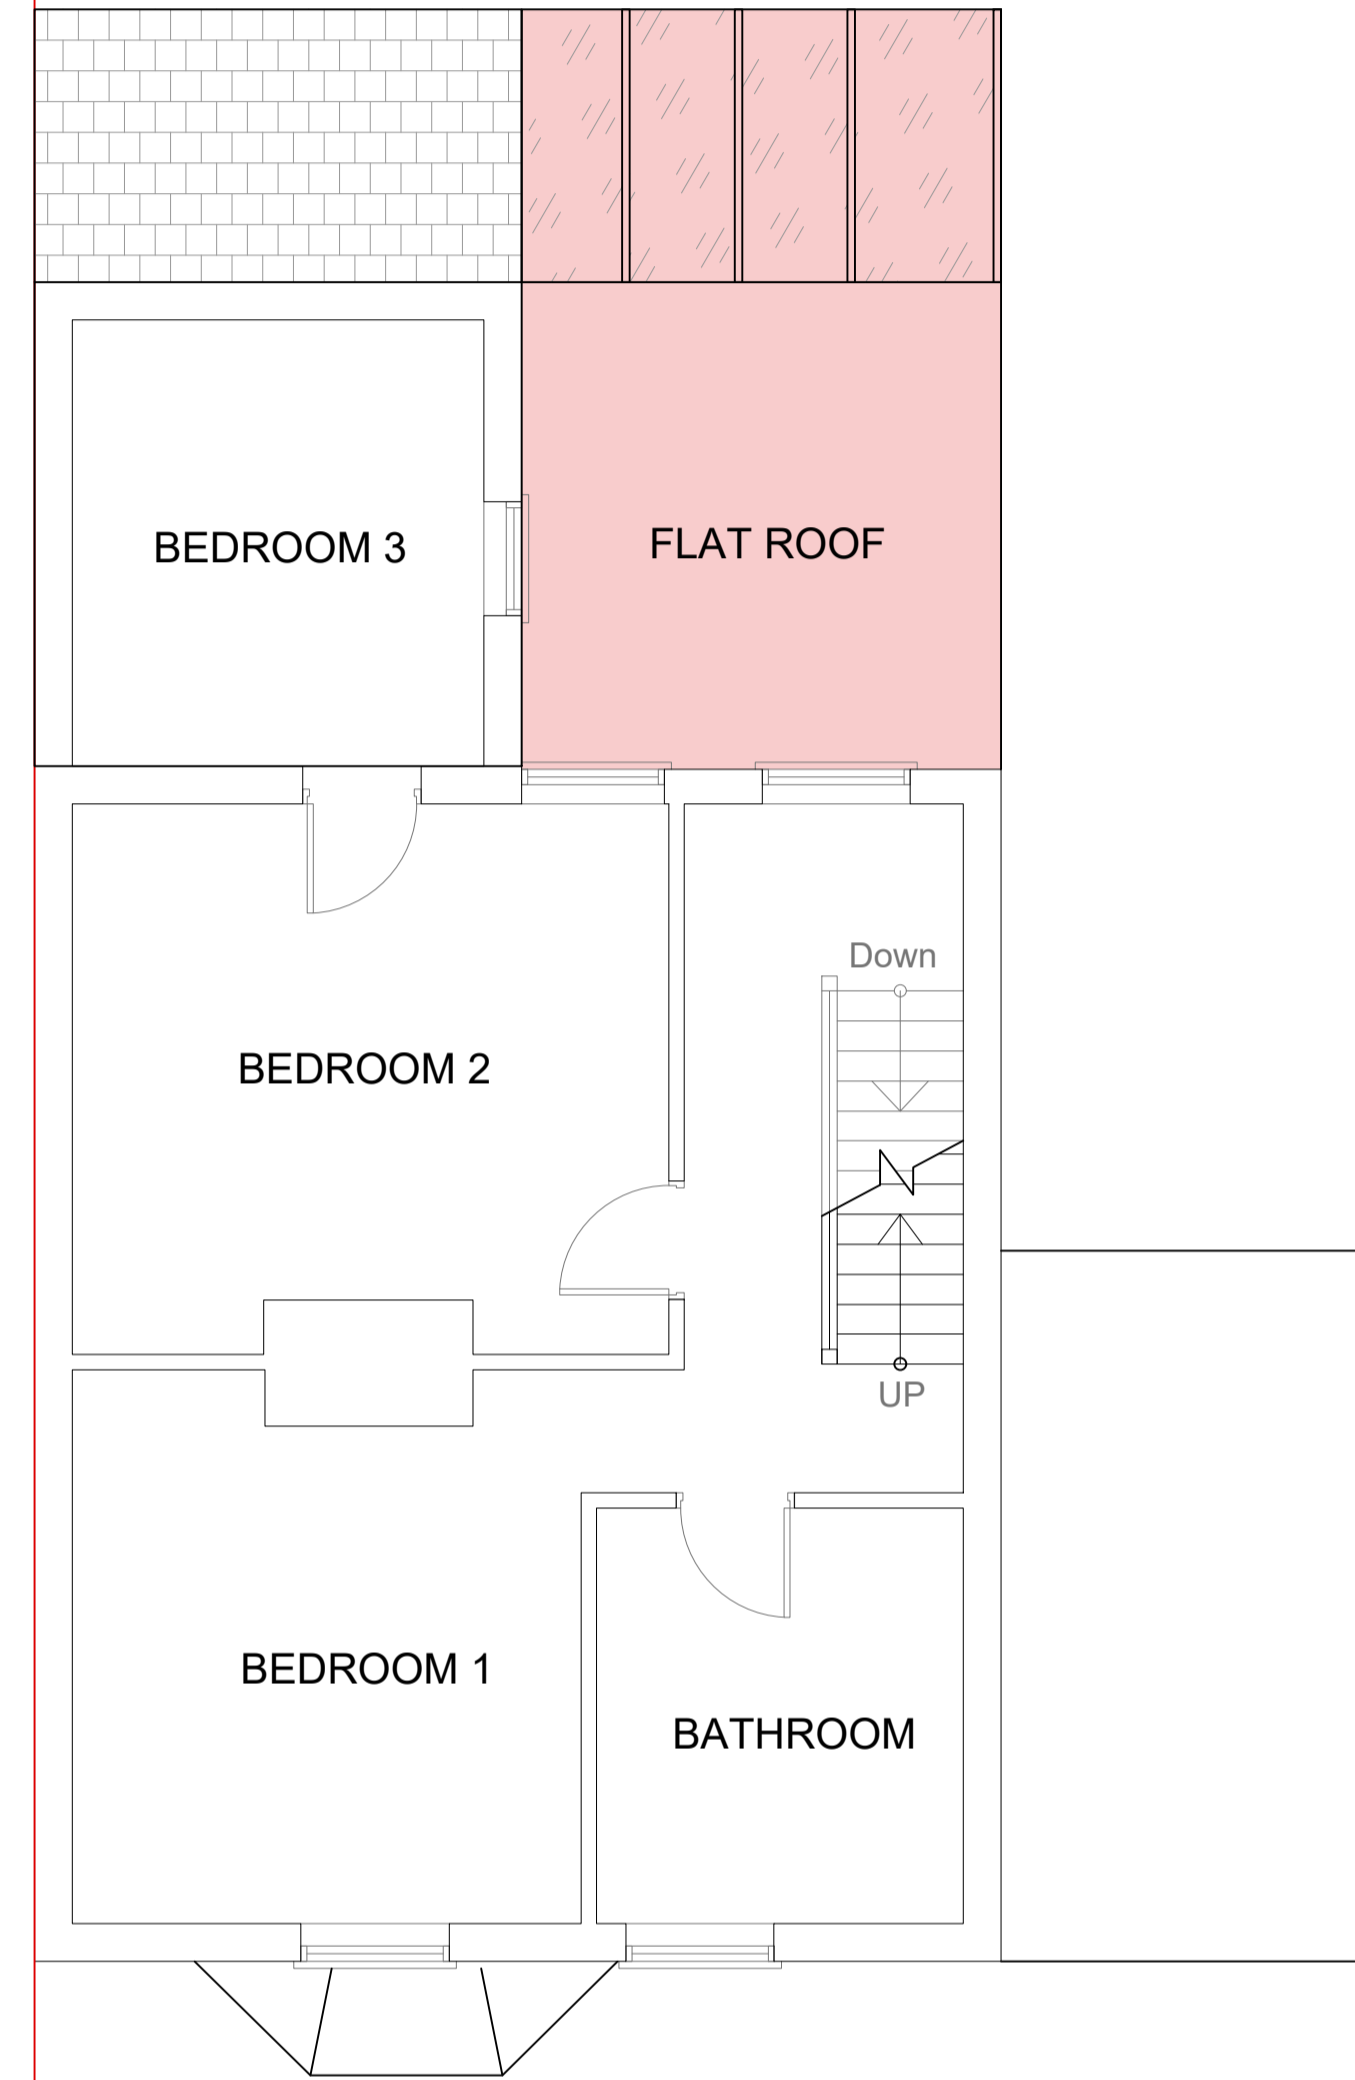

FIRST FLOOR PLAN AFTER

Notes:

- For planning purposes only.
- All dimensions to be verified on site prior to any fabrication or site works being commenced.
- Contractors are responsible for taking and checking all dimensions on site.
- Any discrepancies to be reported before any work is started.
- All dimensions are in millimeters unless stated otherwise.
- This Drawing is to be read in conjunction with relevant Consultant and Specialists Drawings (building control drawings, construction drawings, engineer's specifications...)

Proposed



Applicant:
Address:

Project: Alterations to an existing dwelling

Scale:

Date:

Revision date:


Revision: F02

Plan No: PLA004

Title:
Ground floor plan & First floor plan
Existing & Proposed




Boundary Line

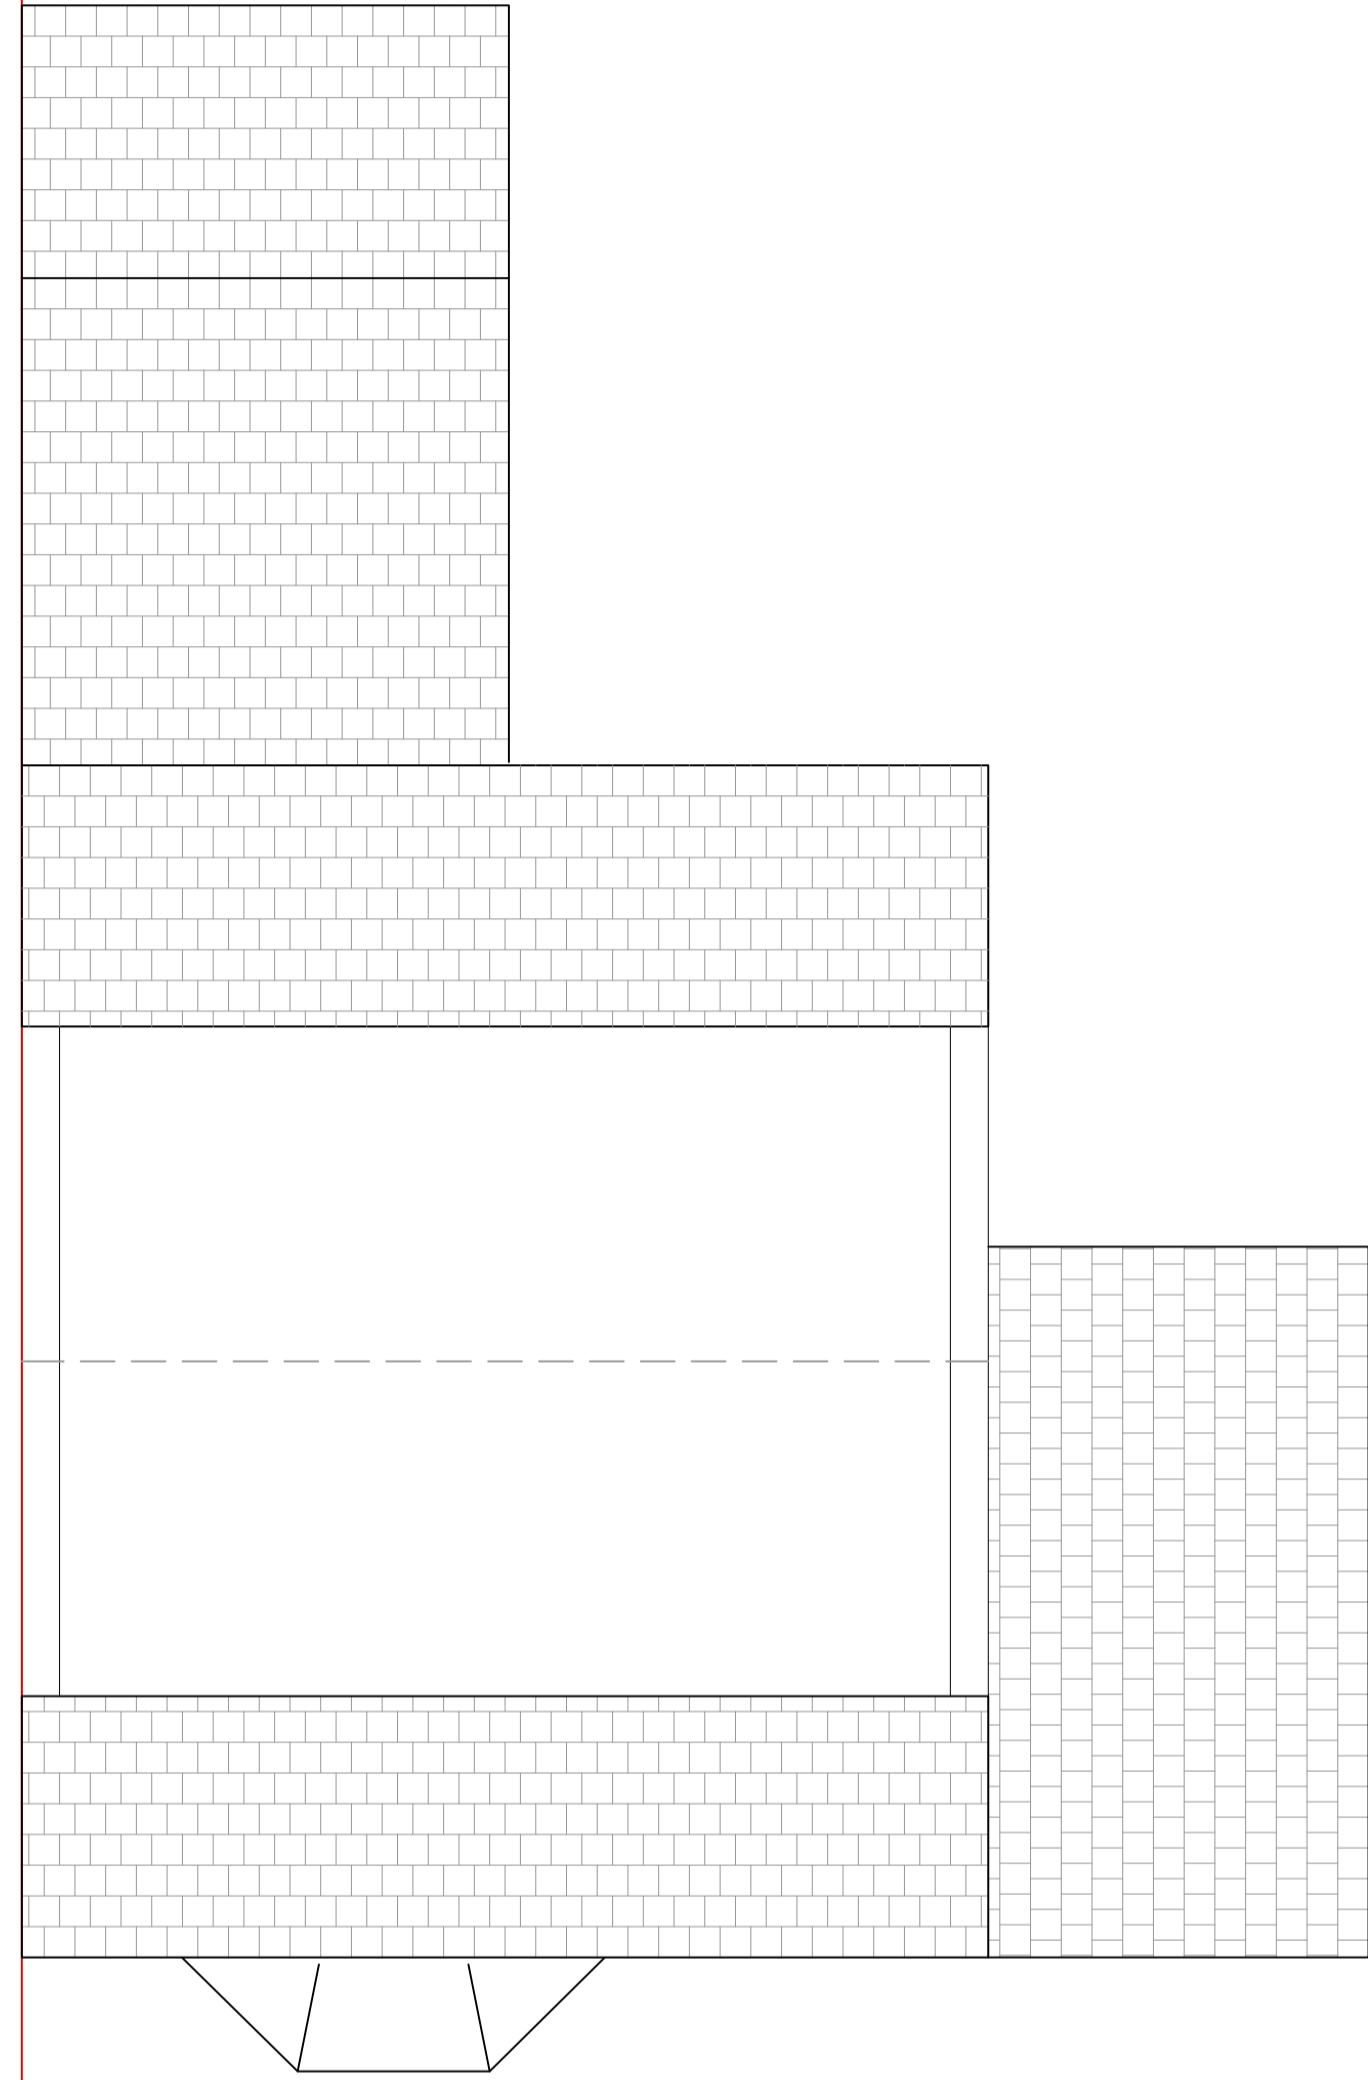


LOFT PLAN BEFORE

Boundary Line

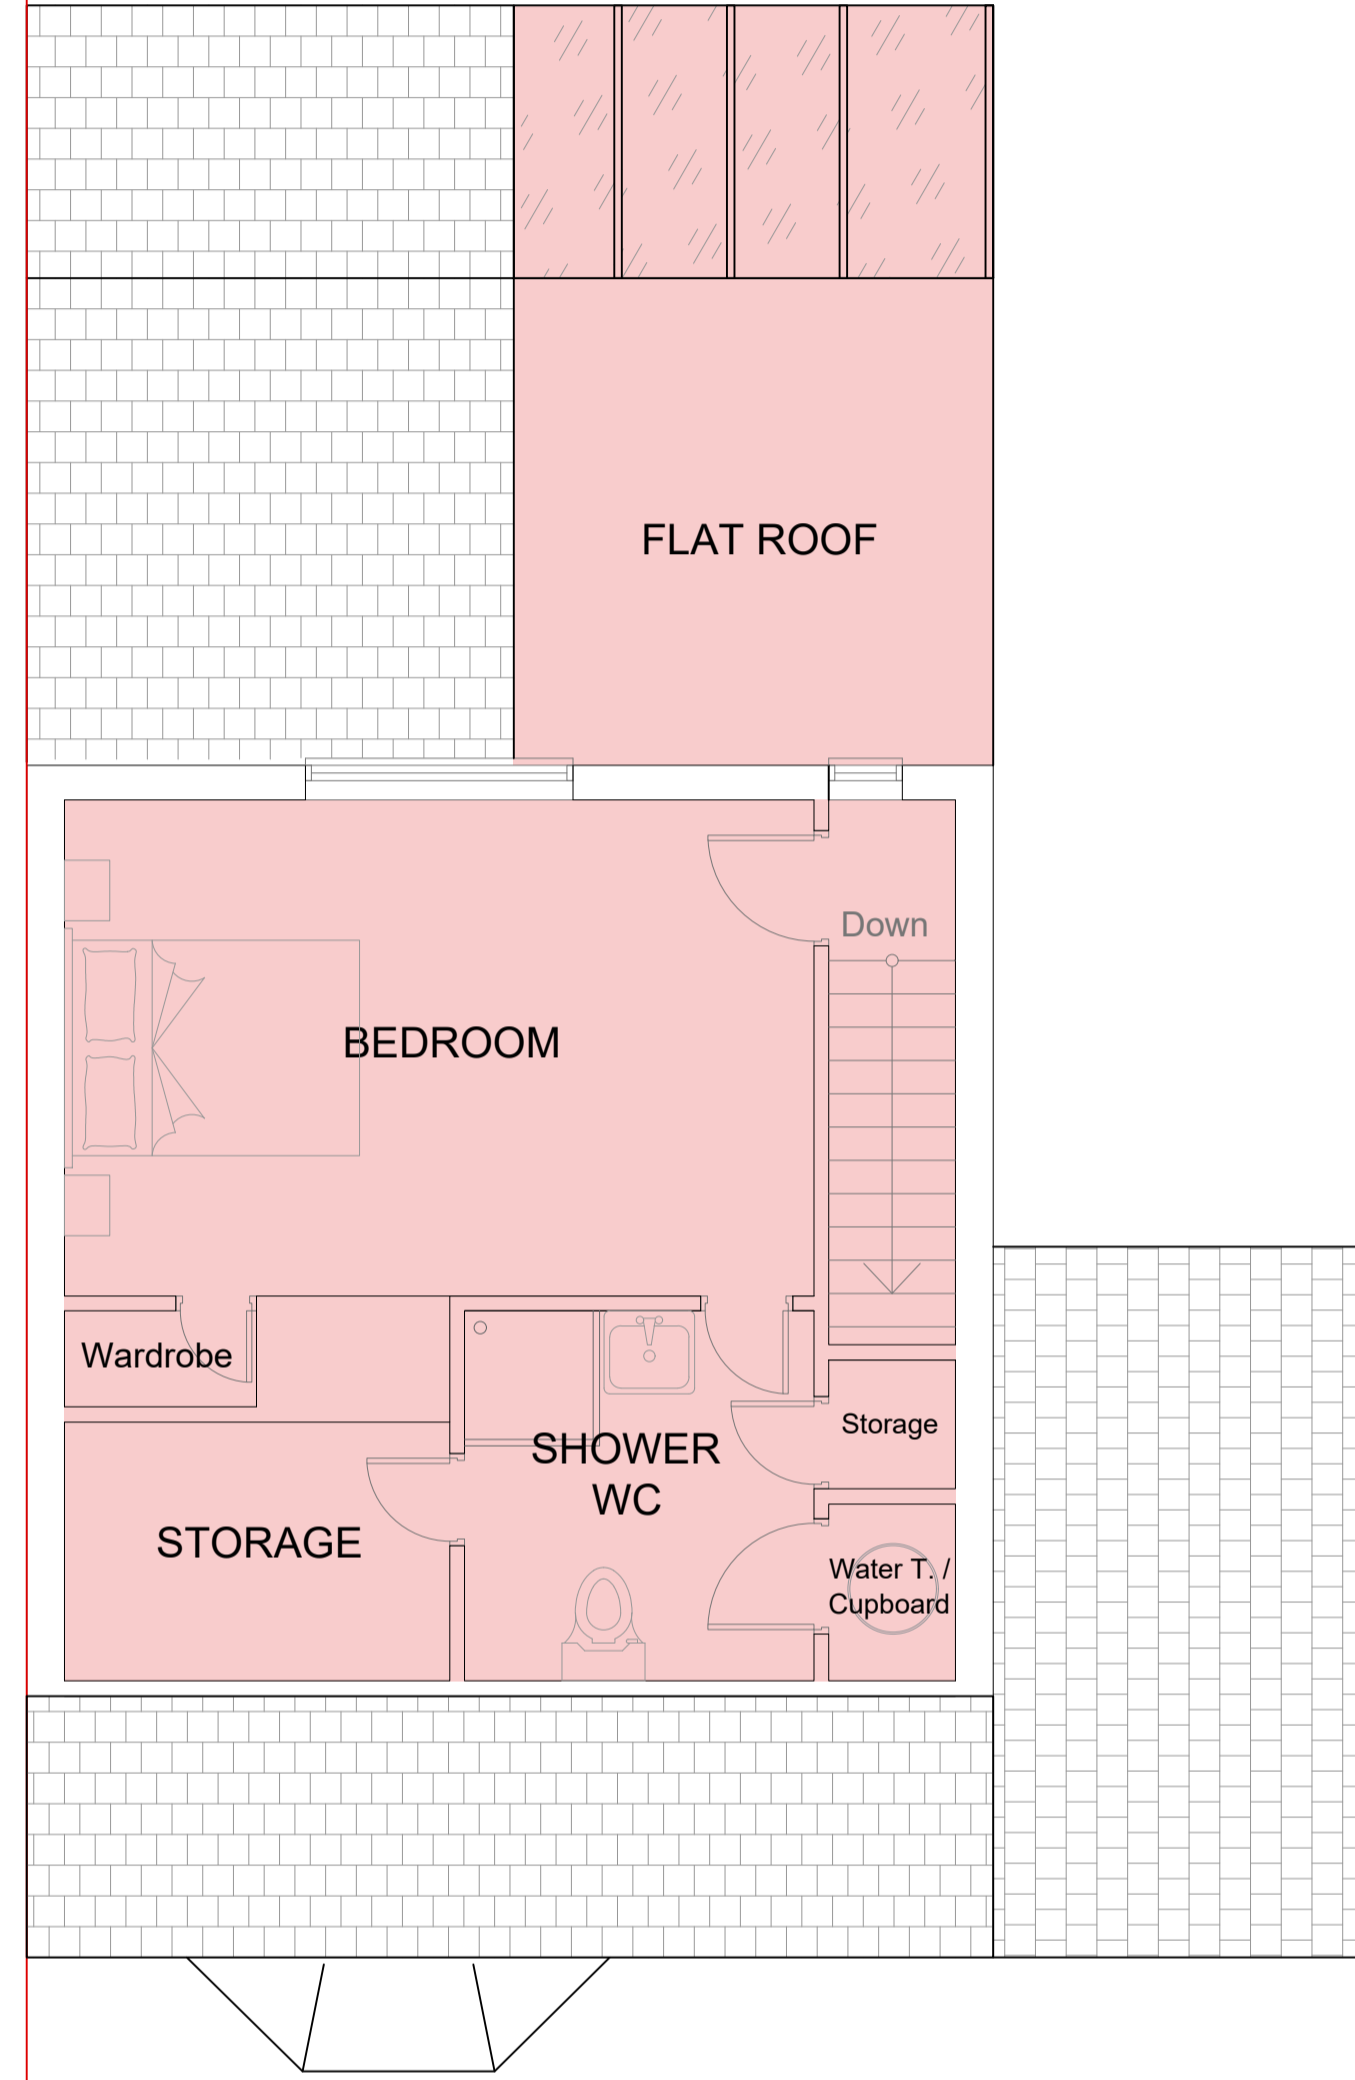


LOFT PLAN AFTER

Boundary Line

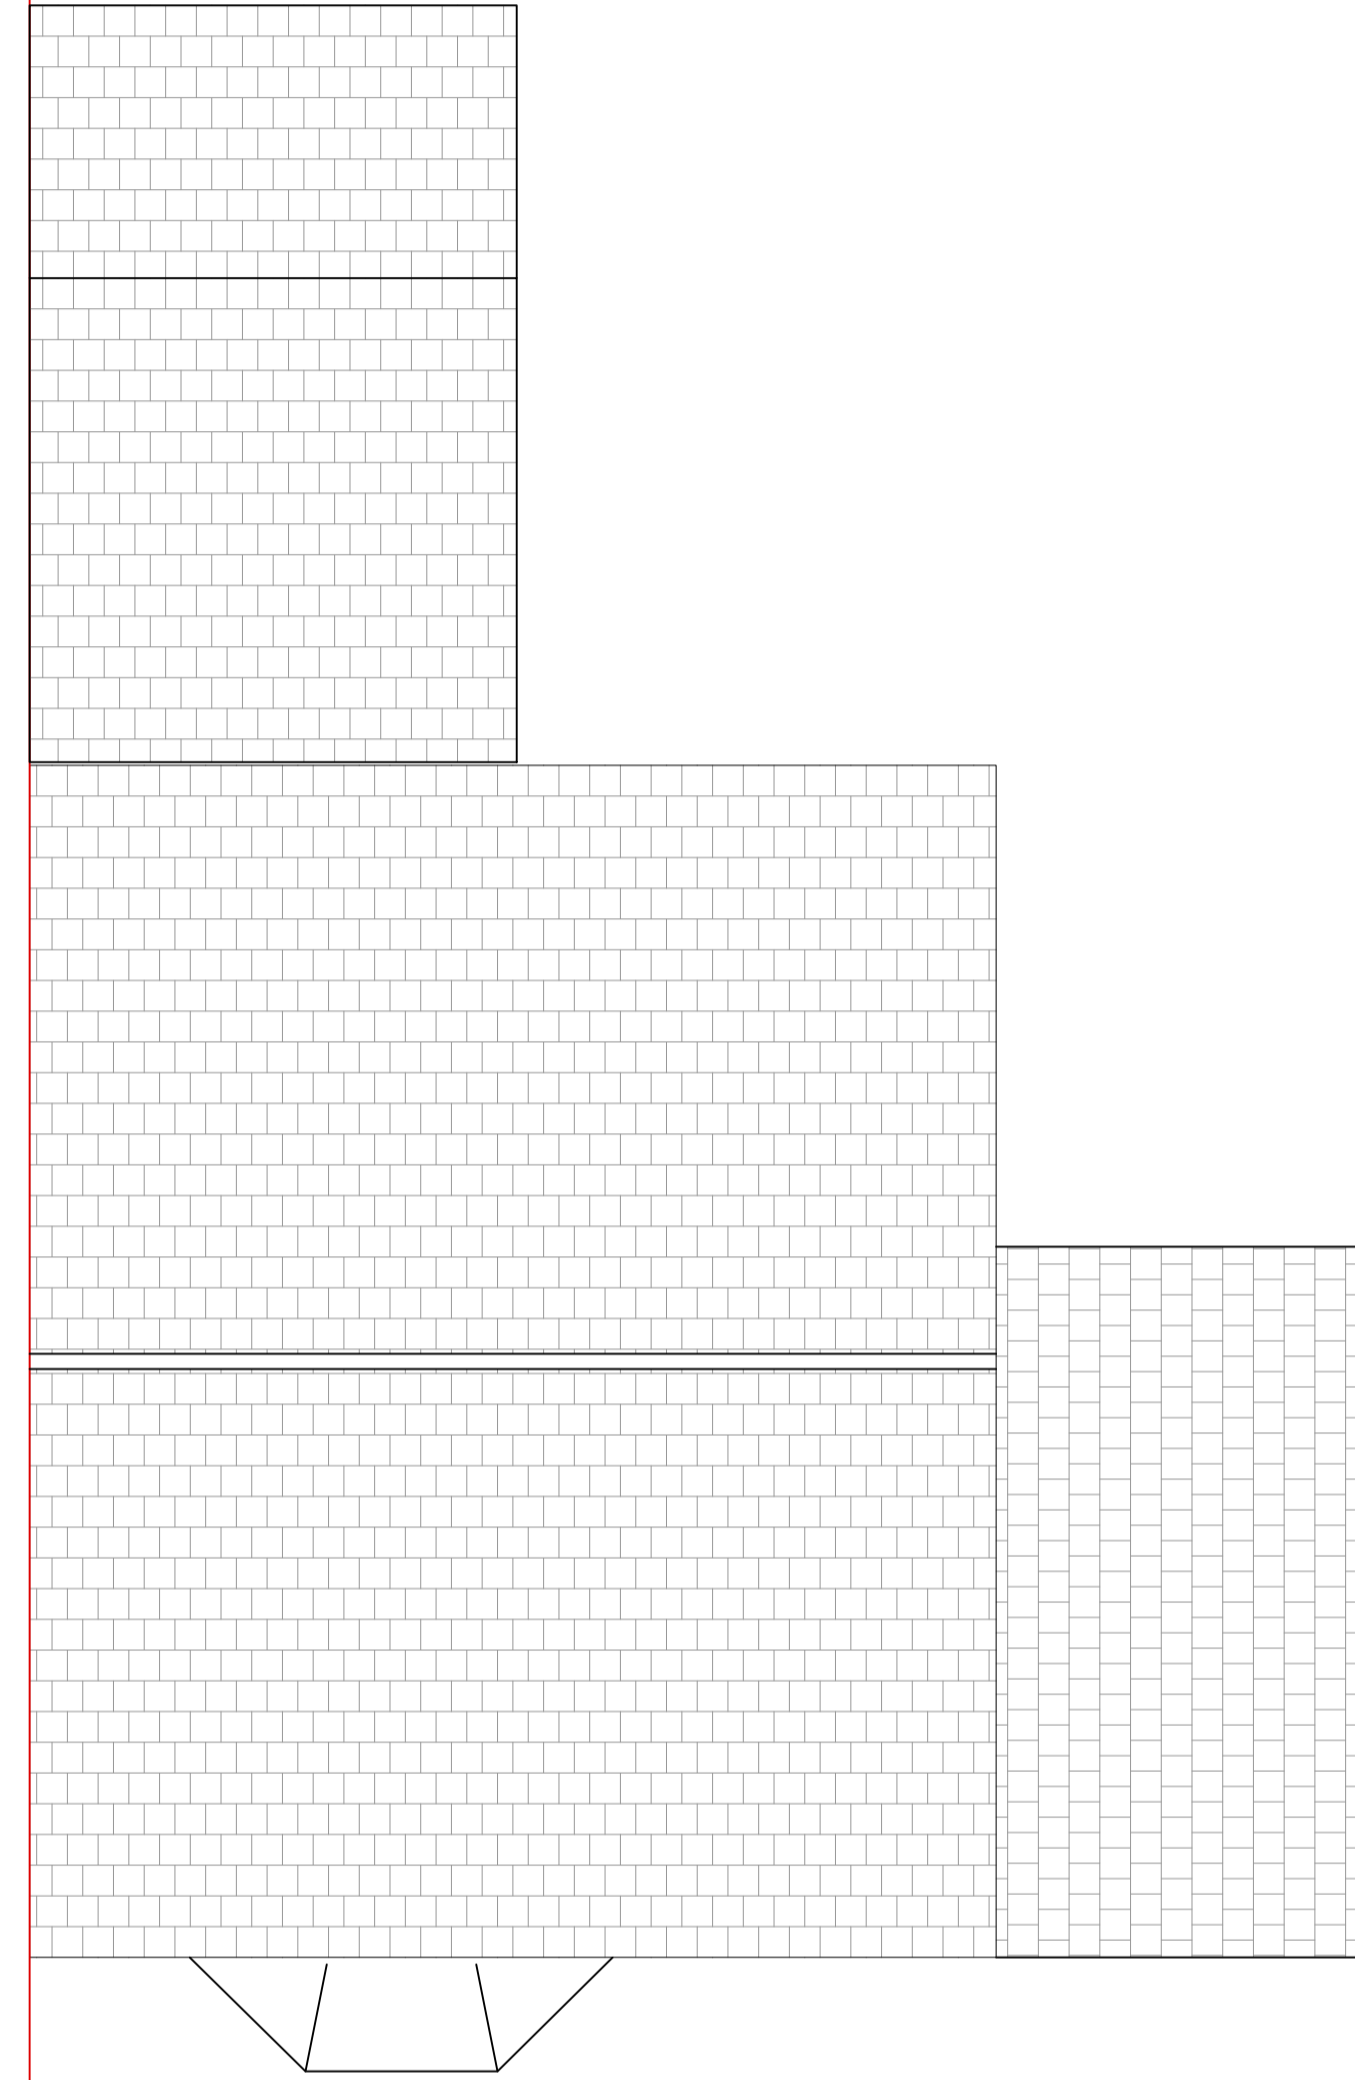

ROOF PLAN BEFORE


Boundary Line

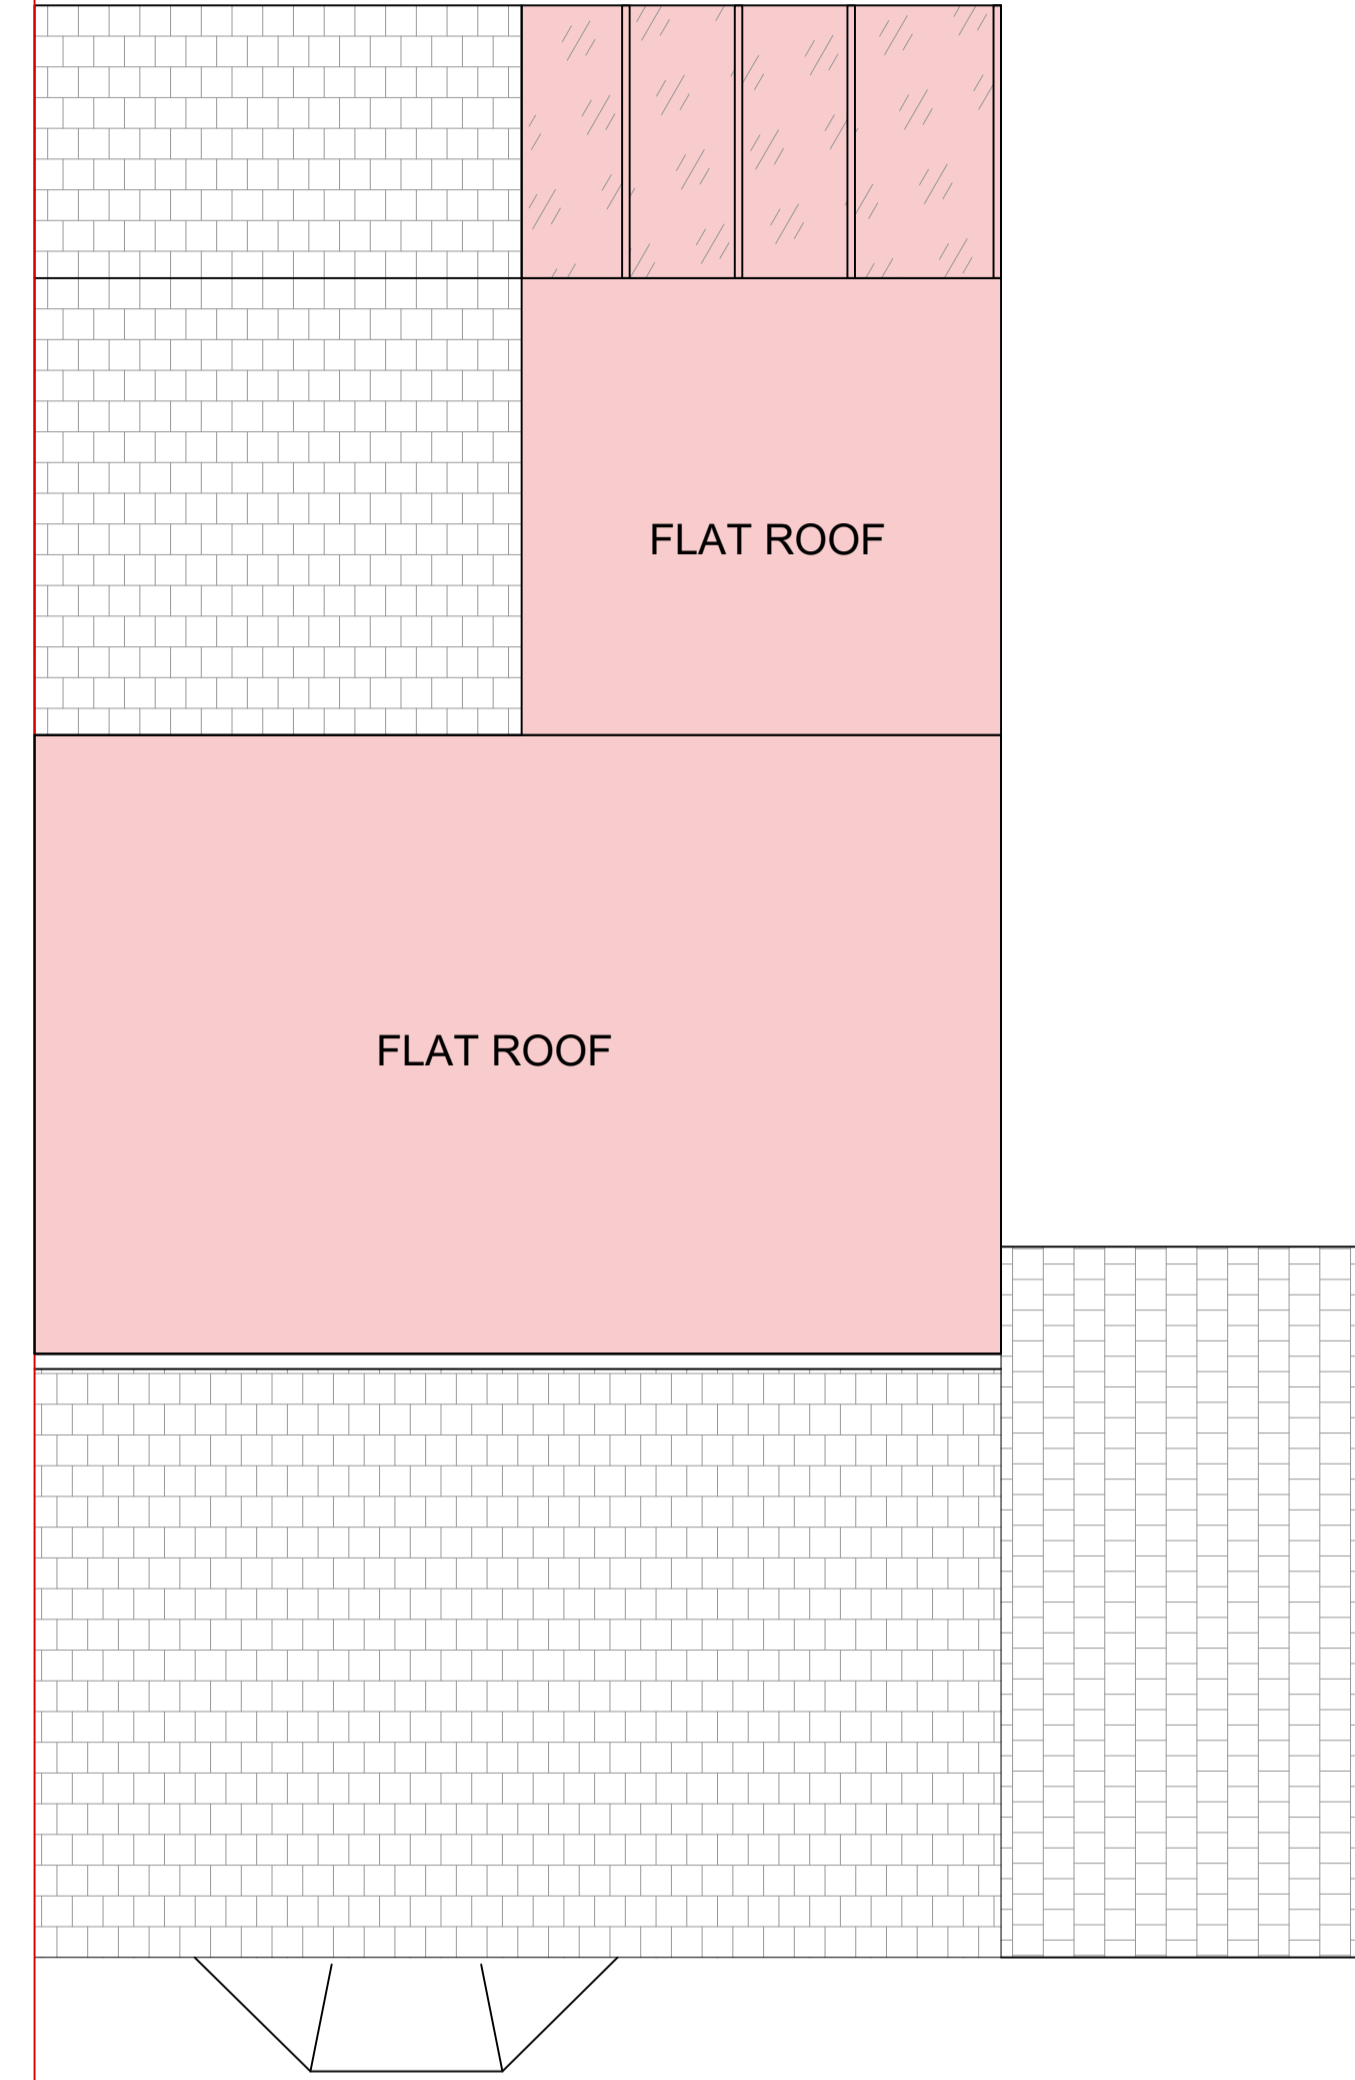

ROOF PLAN AFTER

- Notes:
- For planning purposes only.
 - All dimensions to be verified on site prior to any fabrication or site works being commenced.
 - Contractors are responsible for taking and checking all dimensions on site.
 - Any discrepancies to be reported before any work is started.
 - All dimensions are in millimeters unless stated otherwise.
 - This Drawing is to be read in conjunction with relevant Consultant and Specialists Drawings (building control drawings, construction drawings, engineer's specifications...)

Proposed

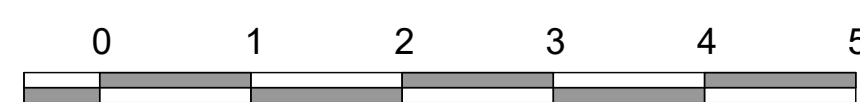

Applicant:
Address:

Project: Alterations to an existing dwelling

Revision date:

Revision: F02

Plan No: PLA005

Scale:

Date:

Title:
Loft plan & Roof plan
Existing & Proposed






EAST (FRONT) ELEVATION
BEFORE & AFTER



NORTH (RIGHT) ELEVATION
BEFORE

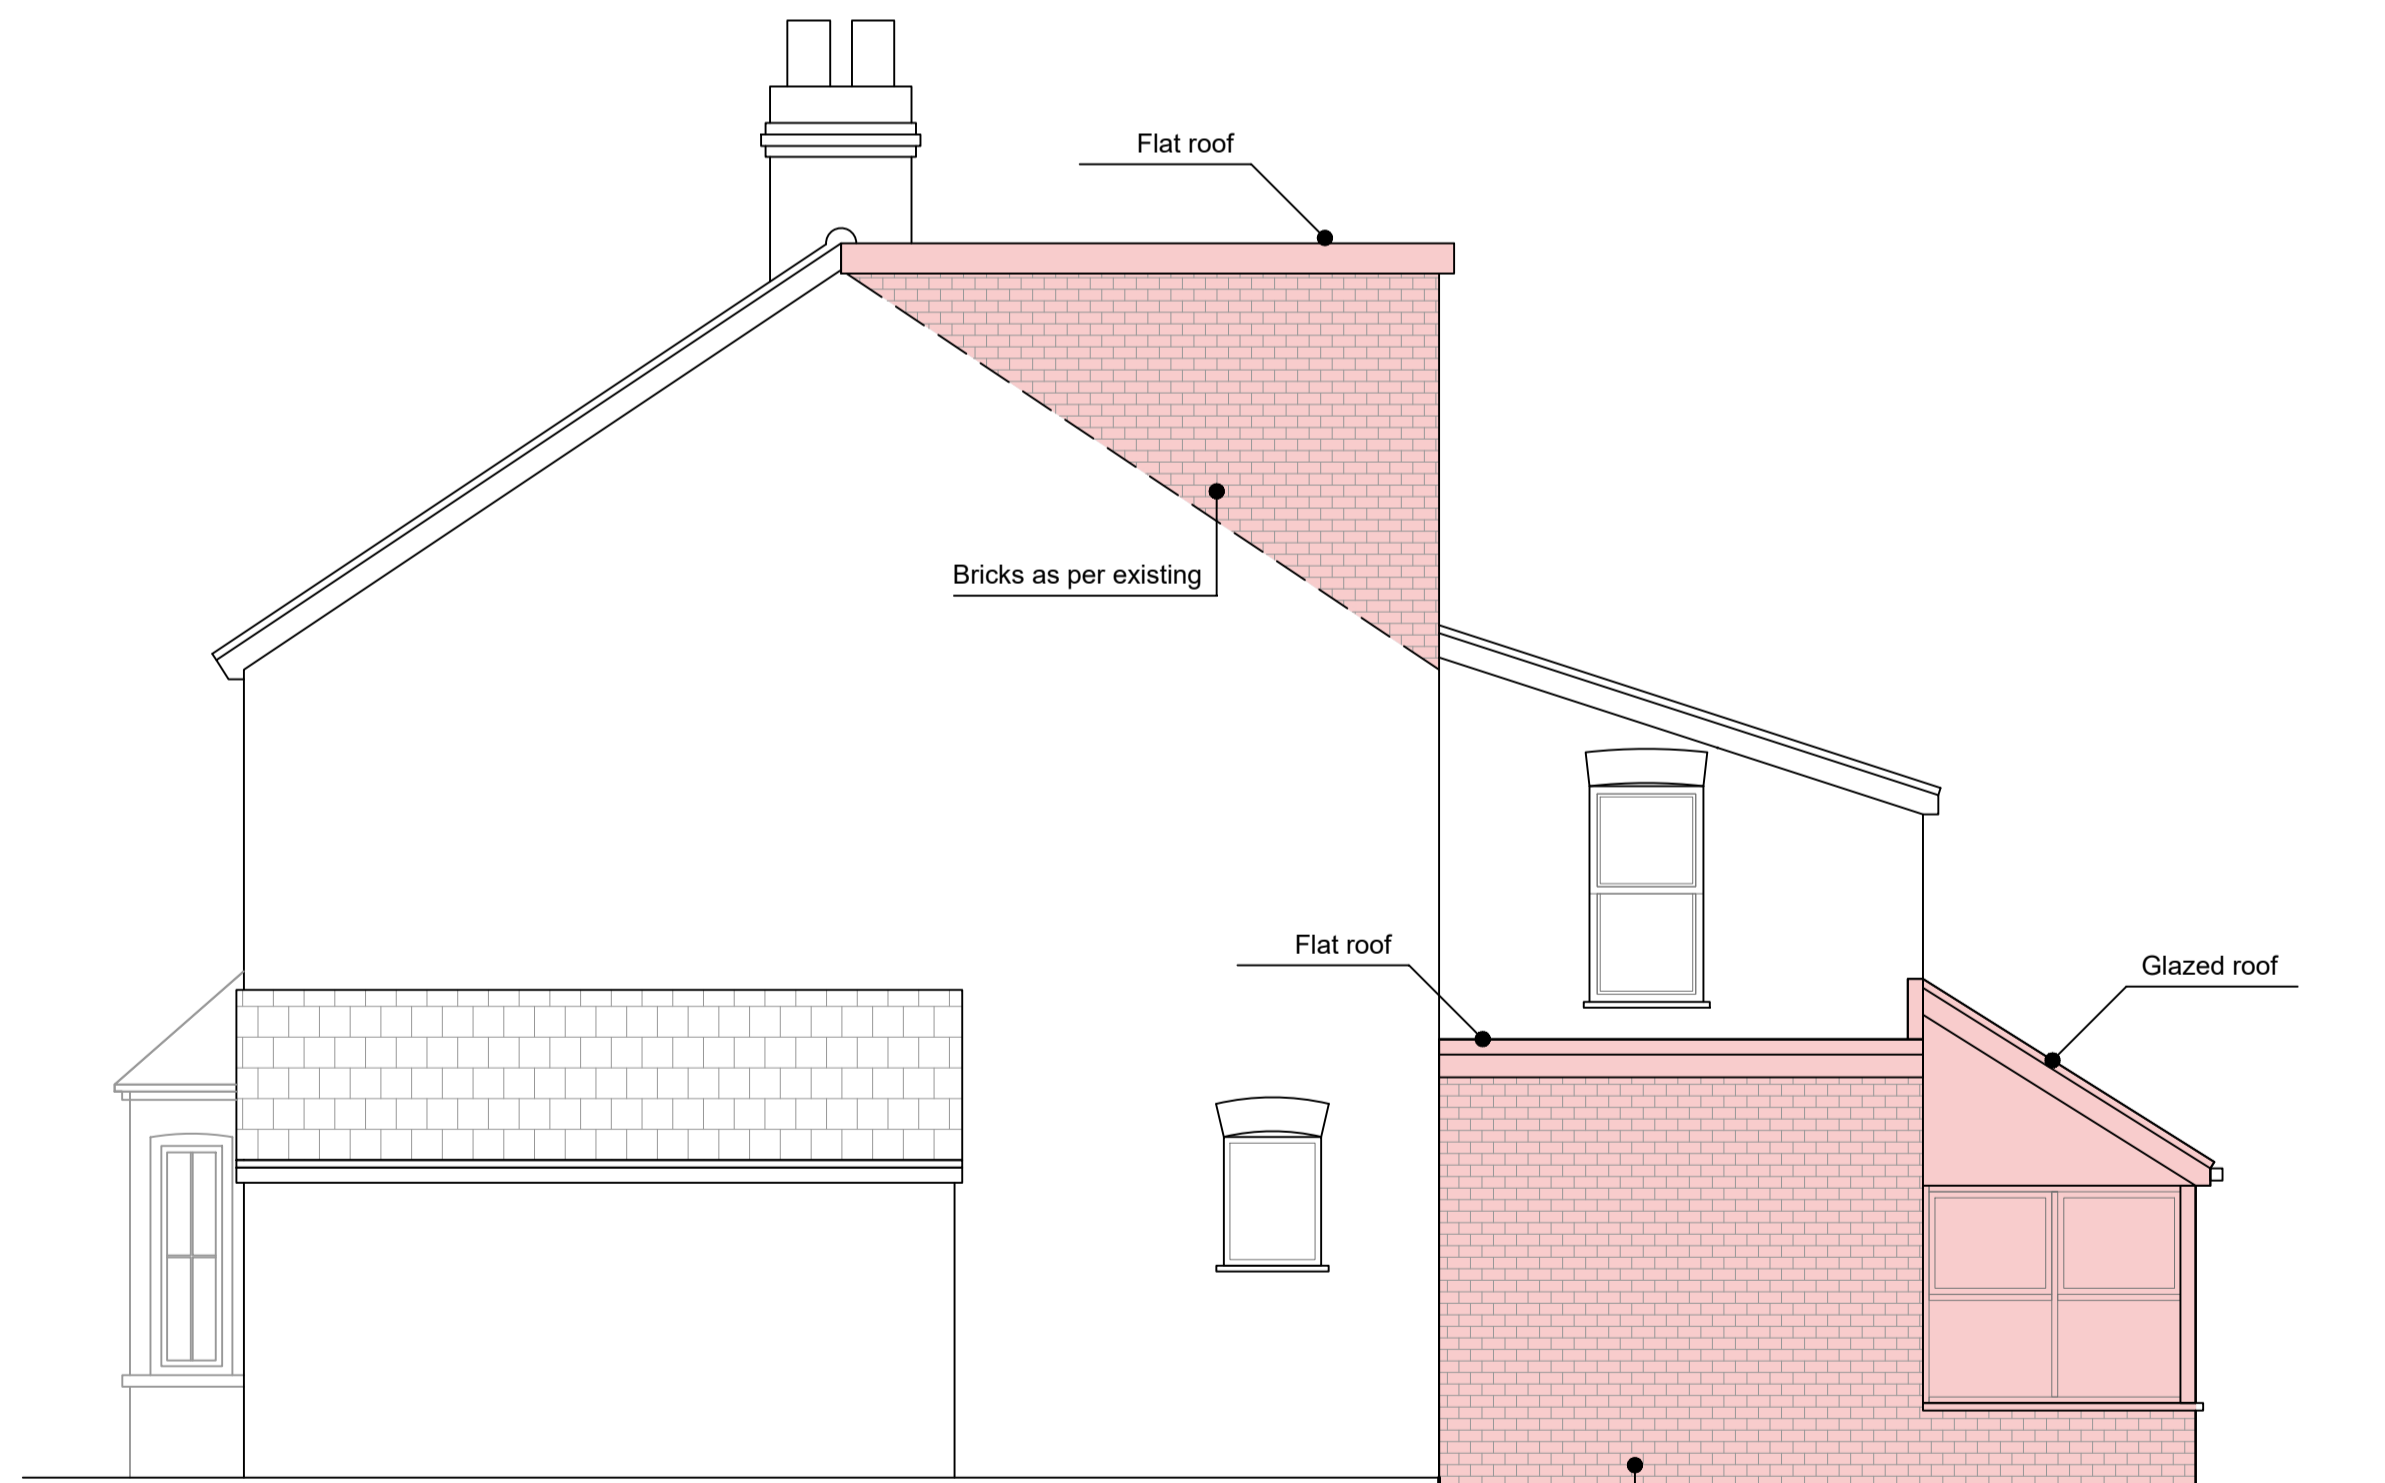



NORTH (RIGHT) ELEVATION
AFTER

Notes:

- For planning purposes only.
- All dimensions to be verified on site prior to any fabrication or site works being commenced.
- Contractors are responsible for taking and checking all dimensions on site.
- Any discrepancies to be reported before any work is started.
- All dimensions are in millimeters unless stated otherwise.
- This Drawing is to be read in conjunction with relevant Consultant and Specialists Drawings (building control drawings, construction drawings, engineer's specifications...)


Proposed

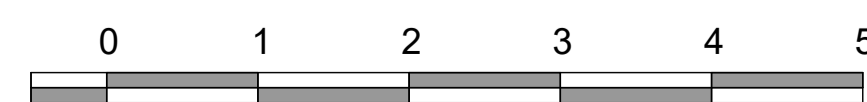


Applicant: Address:	Project: Alterations to an existing dwelling	Revision date:	Revision: F02	Plan No: PLA006	
	Scale:	Date:	Title: Elevations (Front & Right) Existing & Proposed		




WEST (REAR) ELEVATION
BEFORE

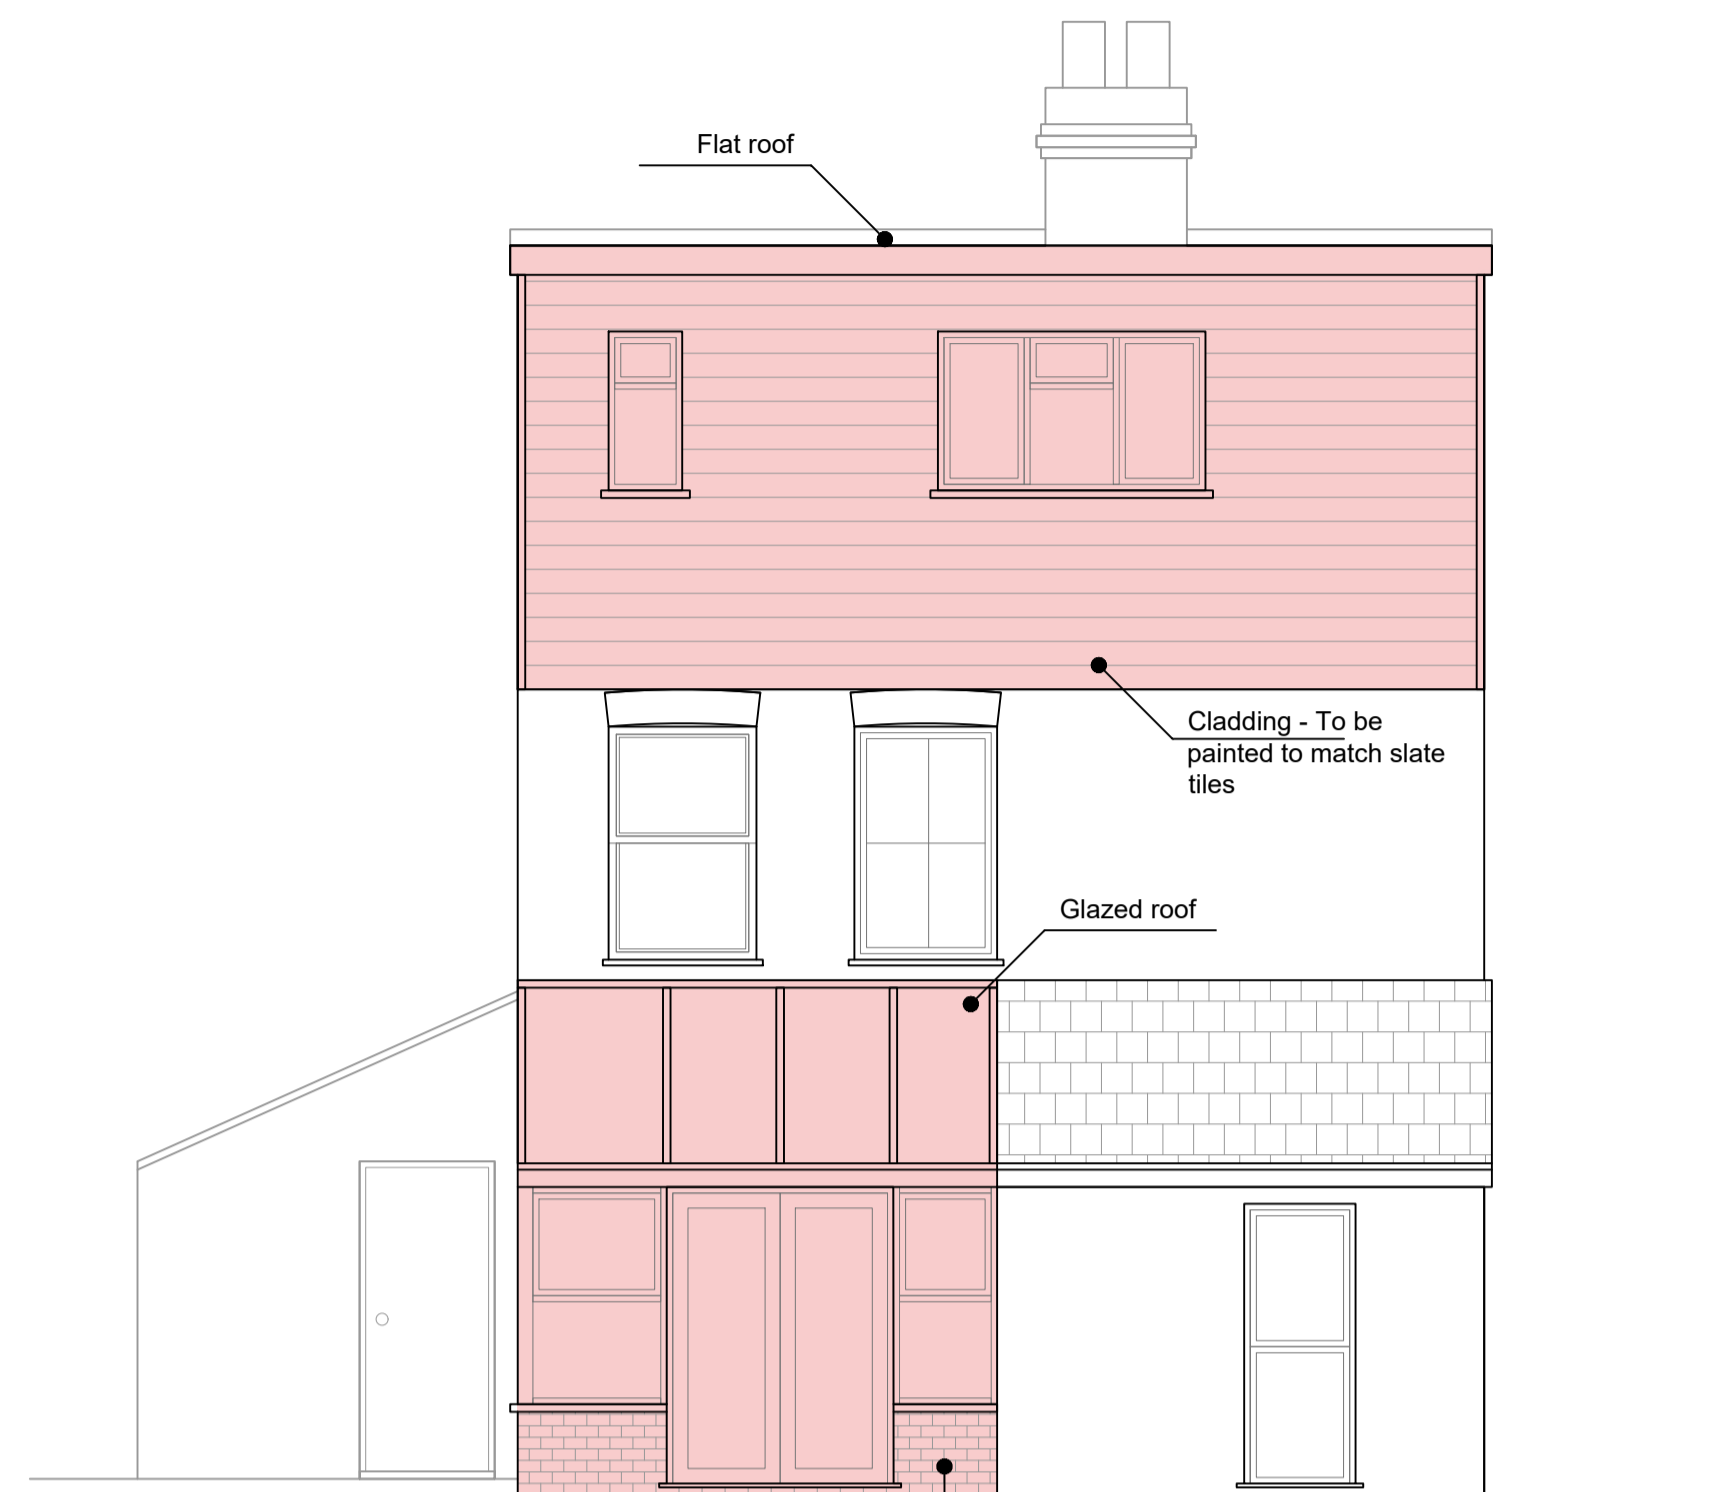

WEST (REAR) ELEVATION
AFTER

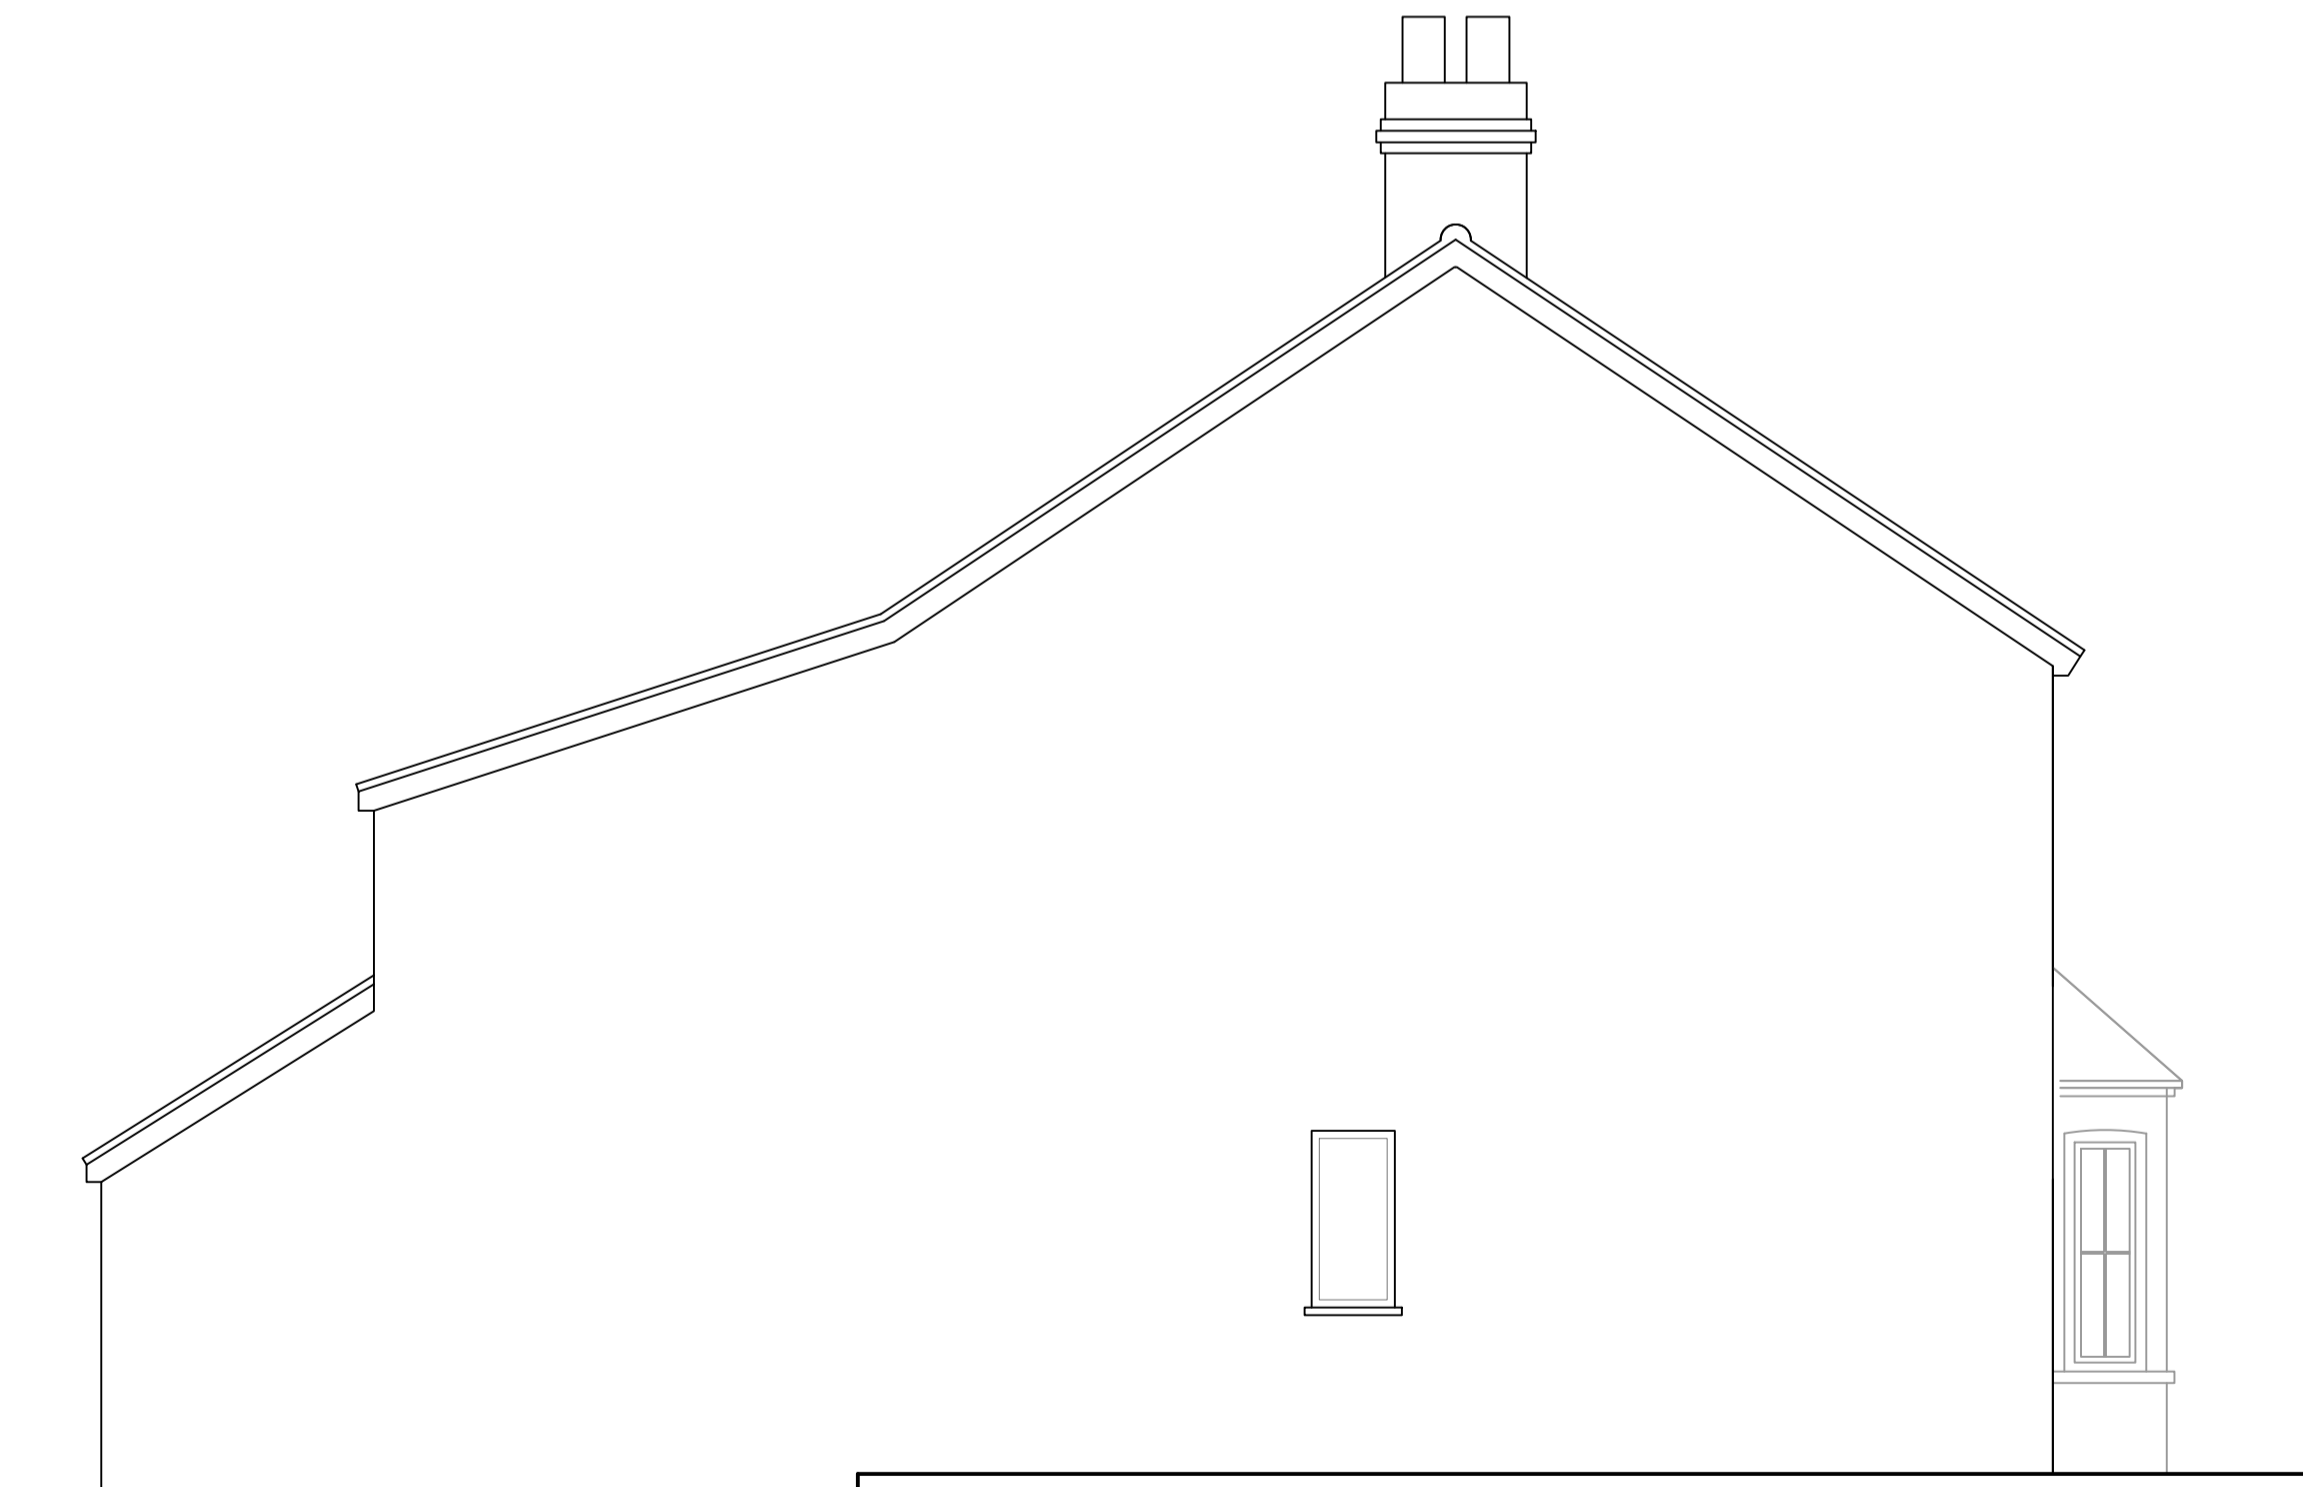

SOUTH (LEFT) ELEVATION
BEFORE

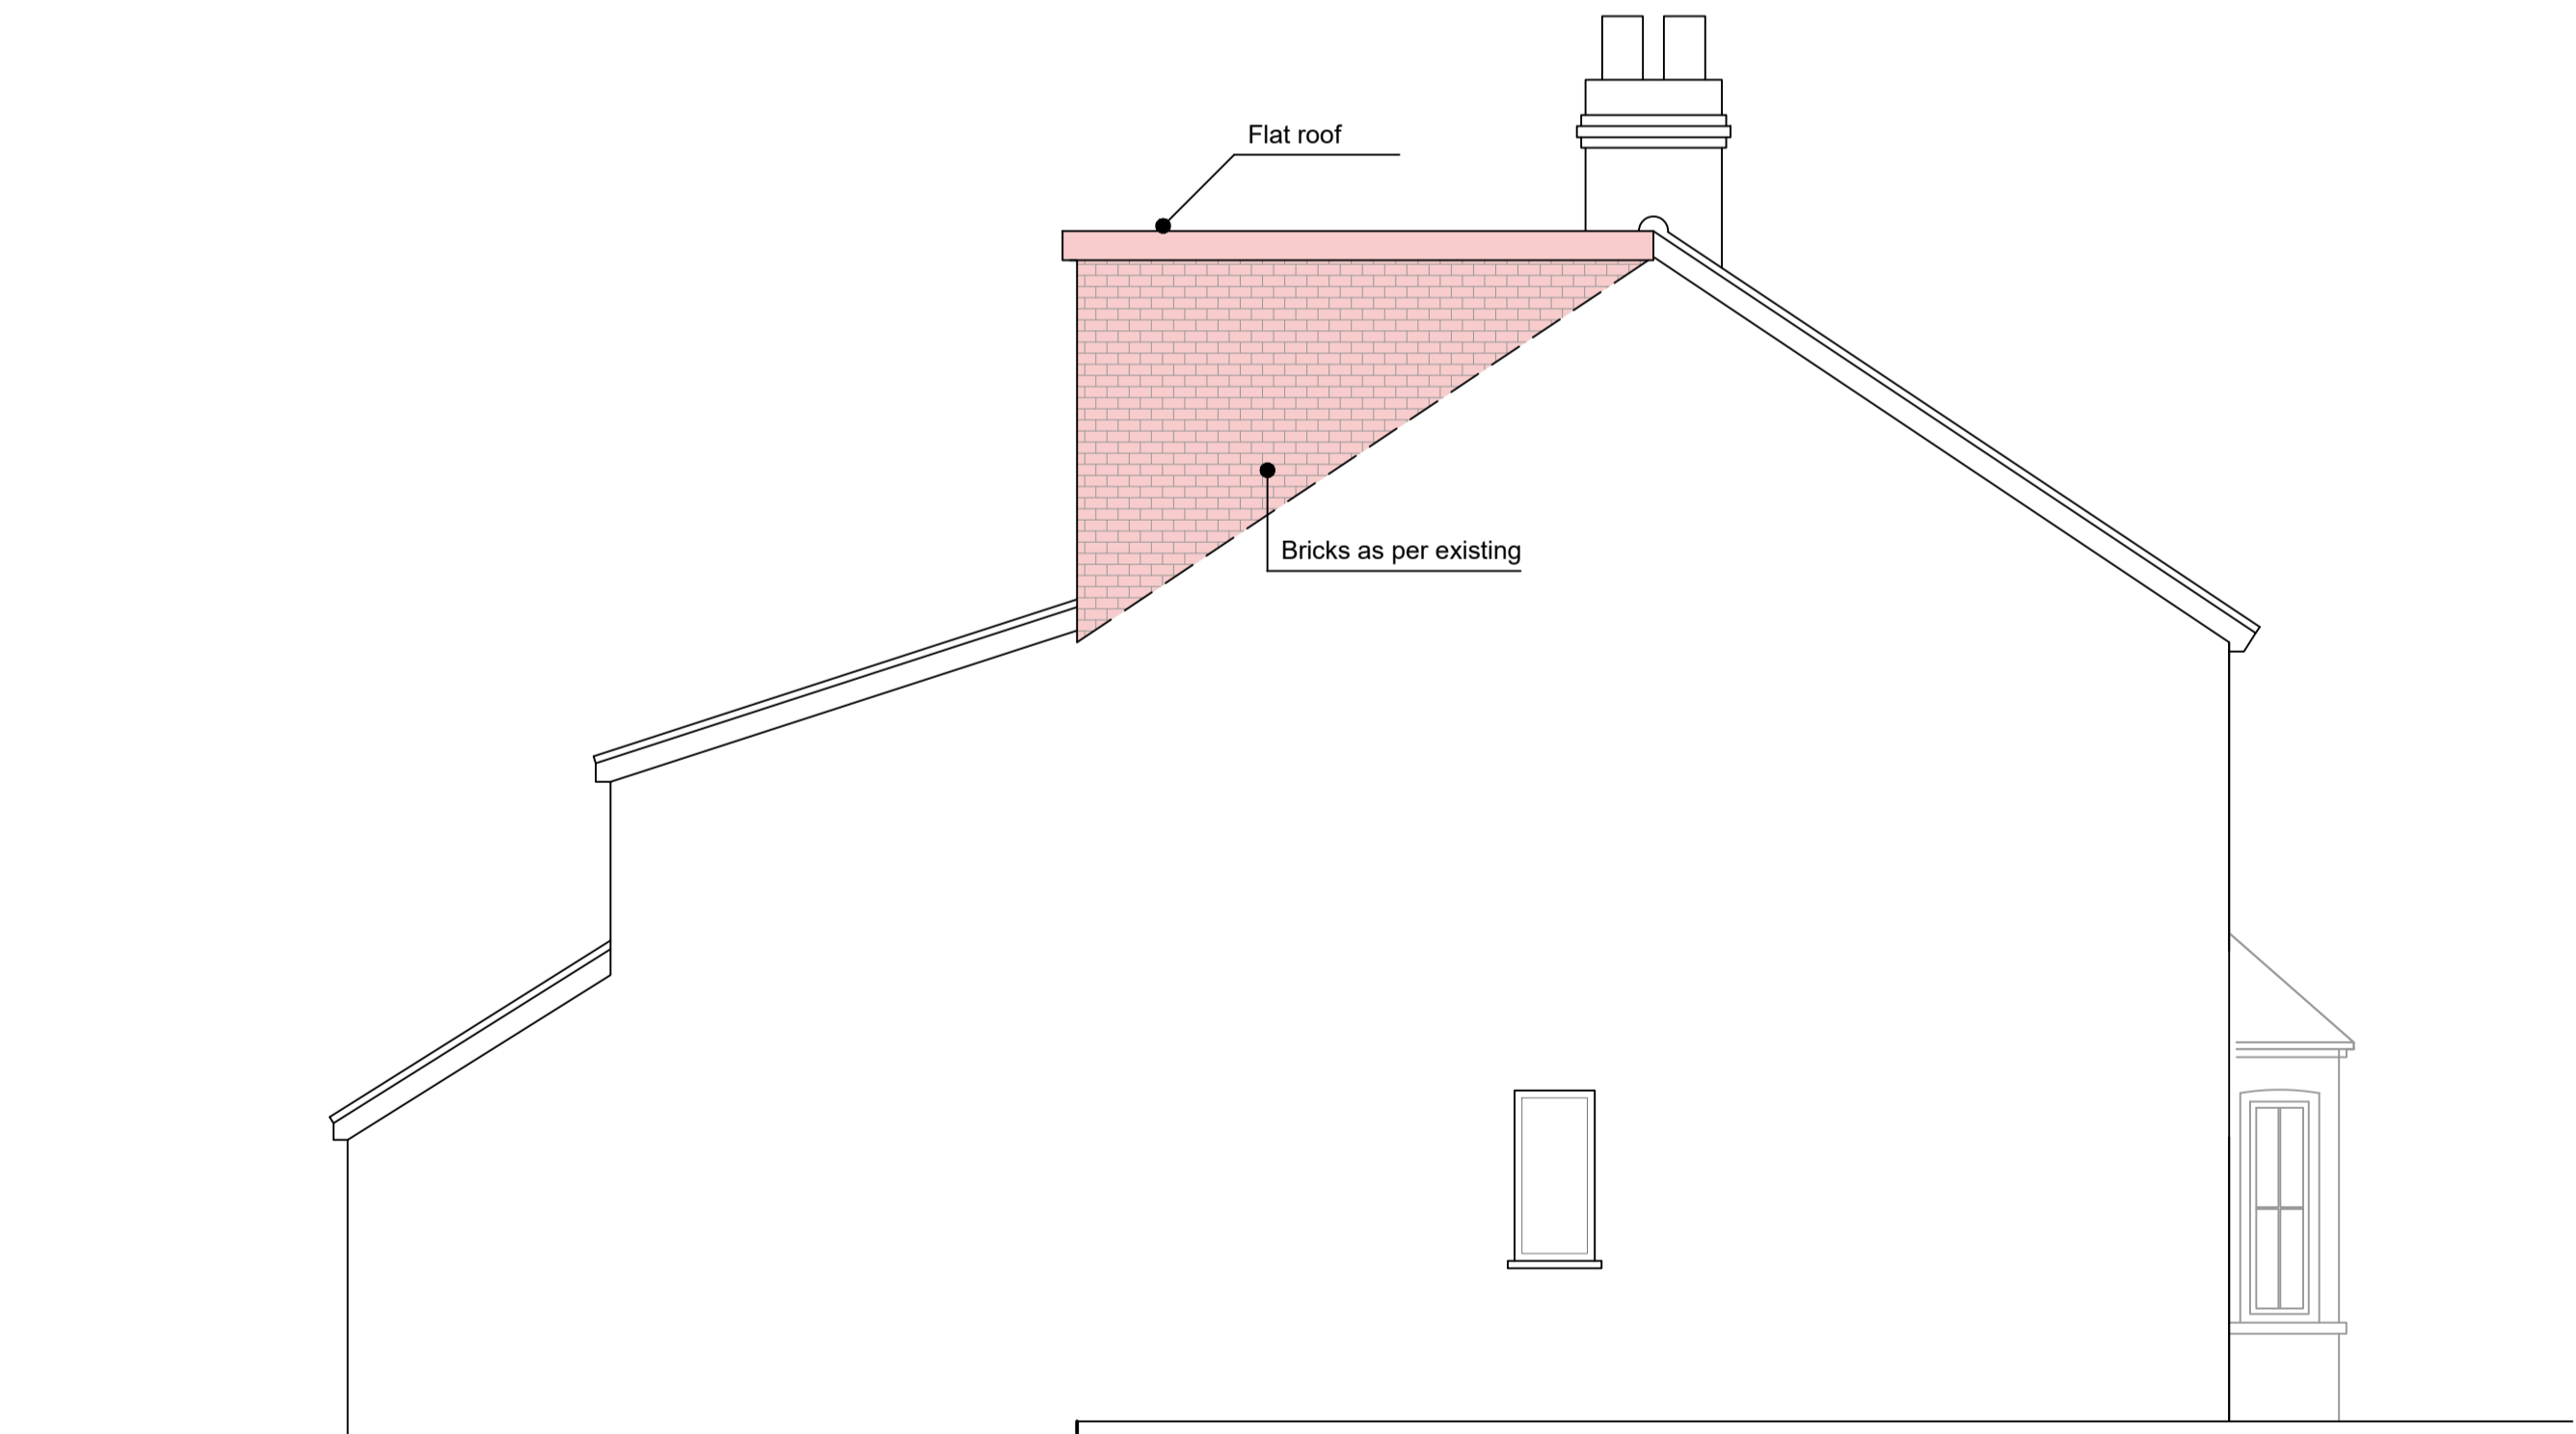

SOUTH (LEFT) ELEVATION
AFTER

- Notes:
- For planning purposes only.
 - All dimensions to be verified on site prior to any fabrication or site works being commenced.
 - Contractors are responsible for taking and checking all dimensions on site.
 - Any discrepancies to be reported before any work is started.
 - All dimensions are in millimeters unless stated otherwise.
 - This Drawing is to be read in conjunction with relevant Consultant and Specialists Drawings (building control drawings, construction drawings, engineer's specifications...)

Proposed



Applicant:	Project: Alterations to an existing dwelling	Revision date:	Revision: F02	Plan No: PLA007
Address:	Scale:	Date:	Title: Elevations (Left & Rear) Existing & Proposed	

