



Applicant:	Project: Garage conversion and room over	Revision date:	Revision: F01	Plan No: A101
Address:	Scale:	Date:	Title: Location-Site plan Block plan - Existing & Proposed	




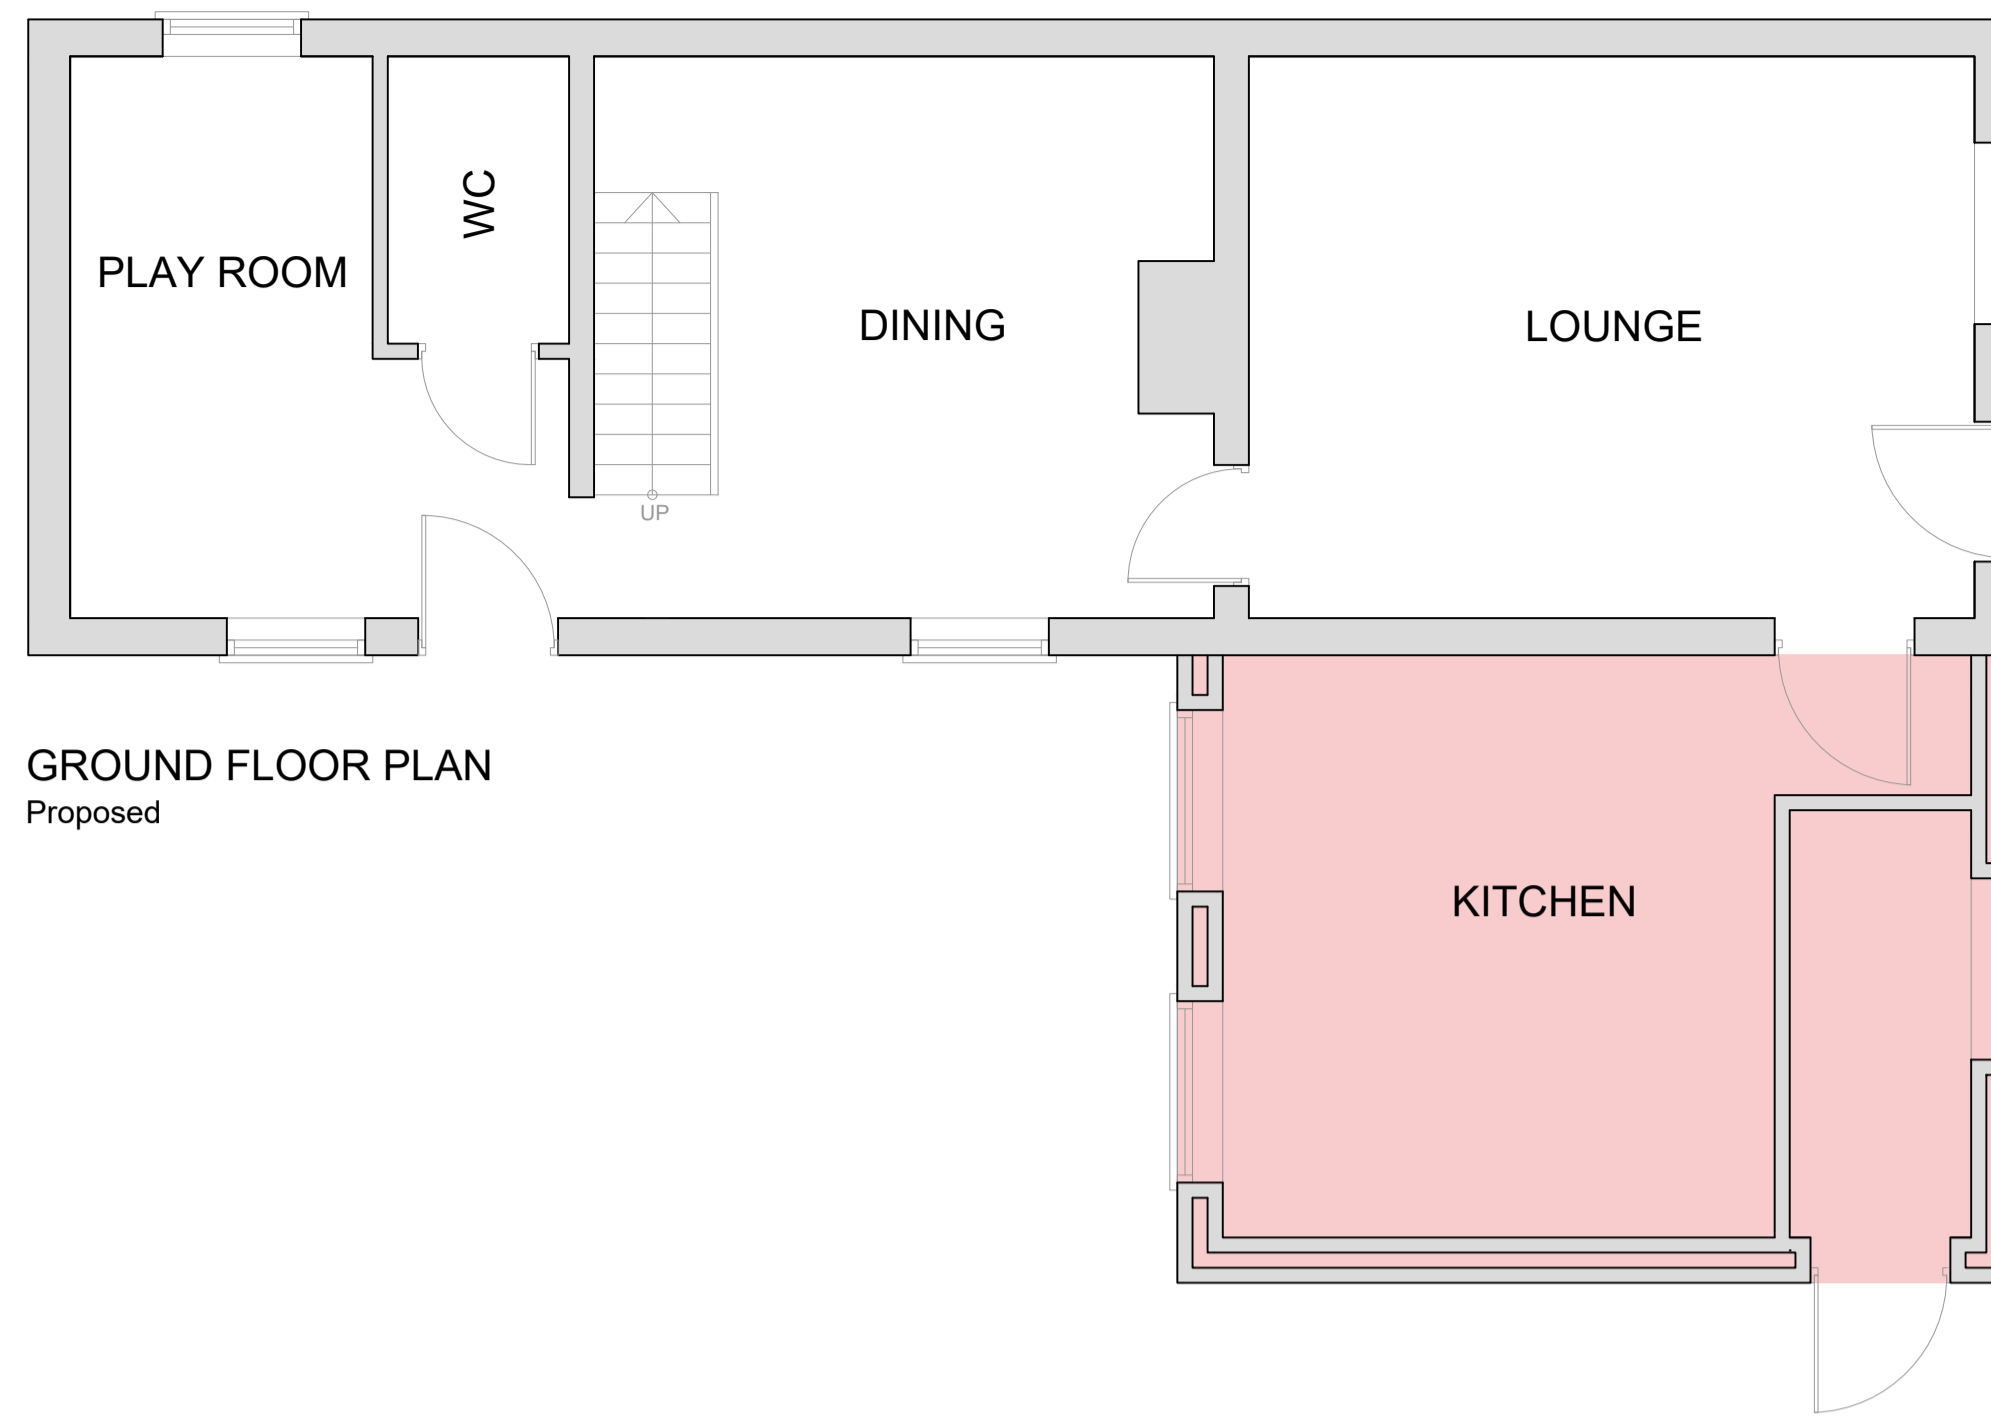


GROUND FLOOR PLAN  
Proposed

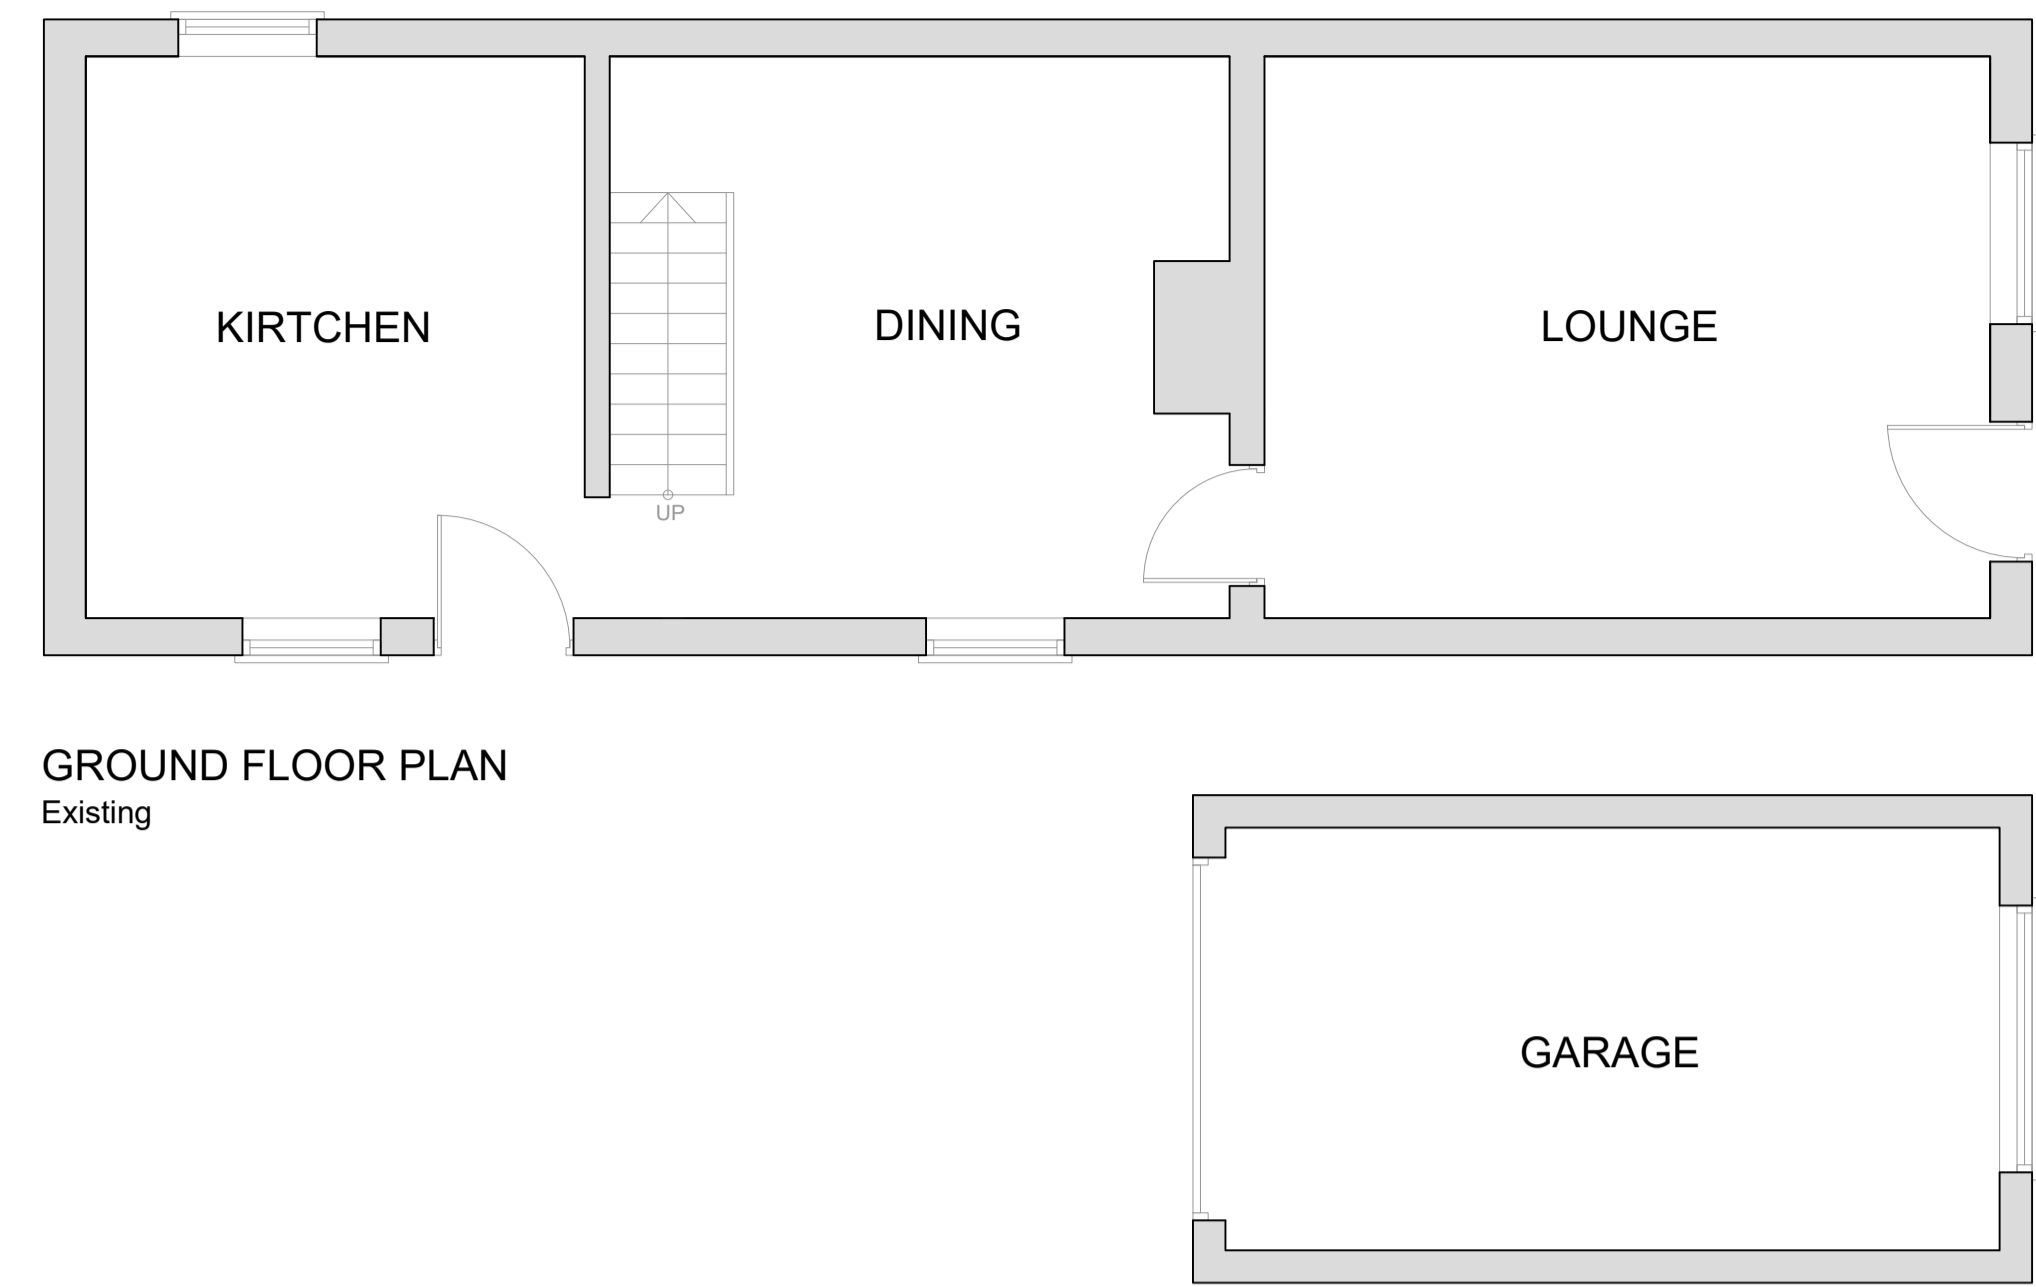


GROUND FLOOR PLAN  
Existing

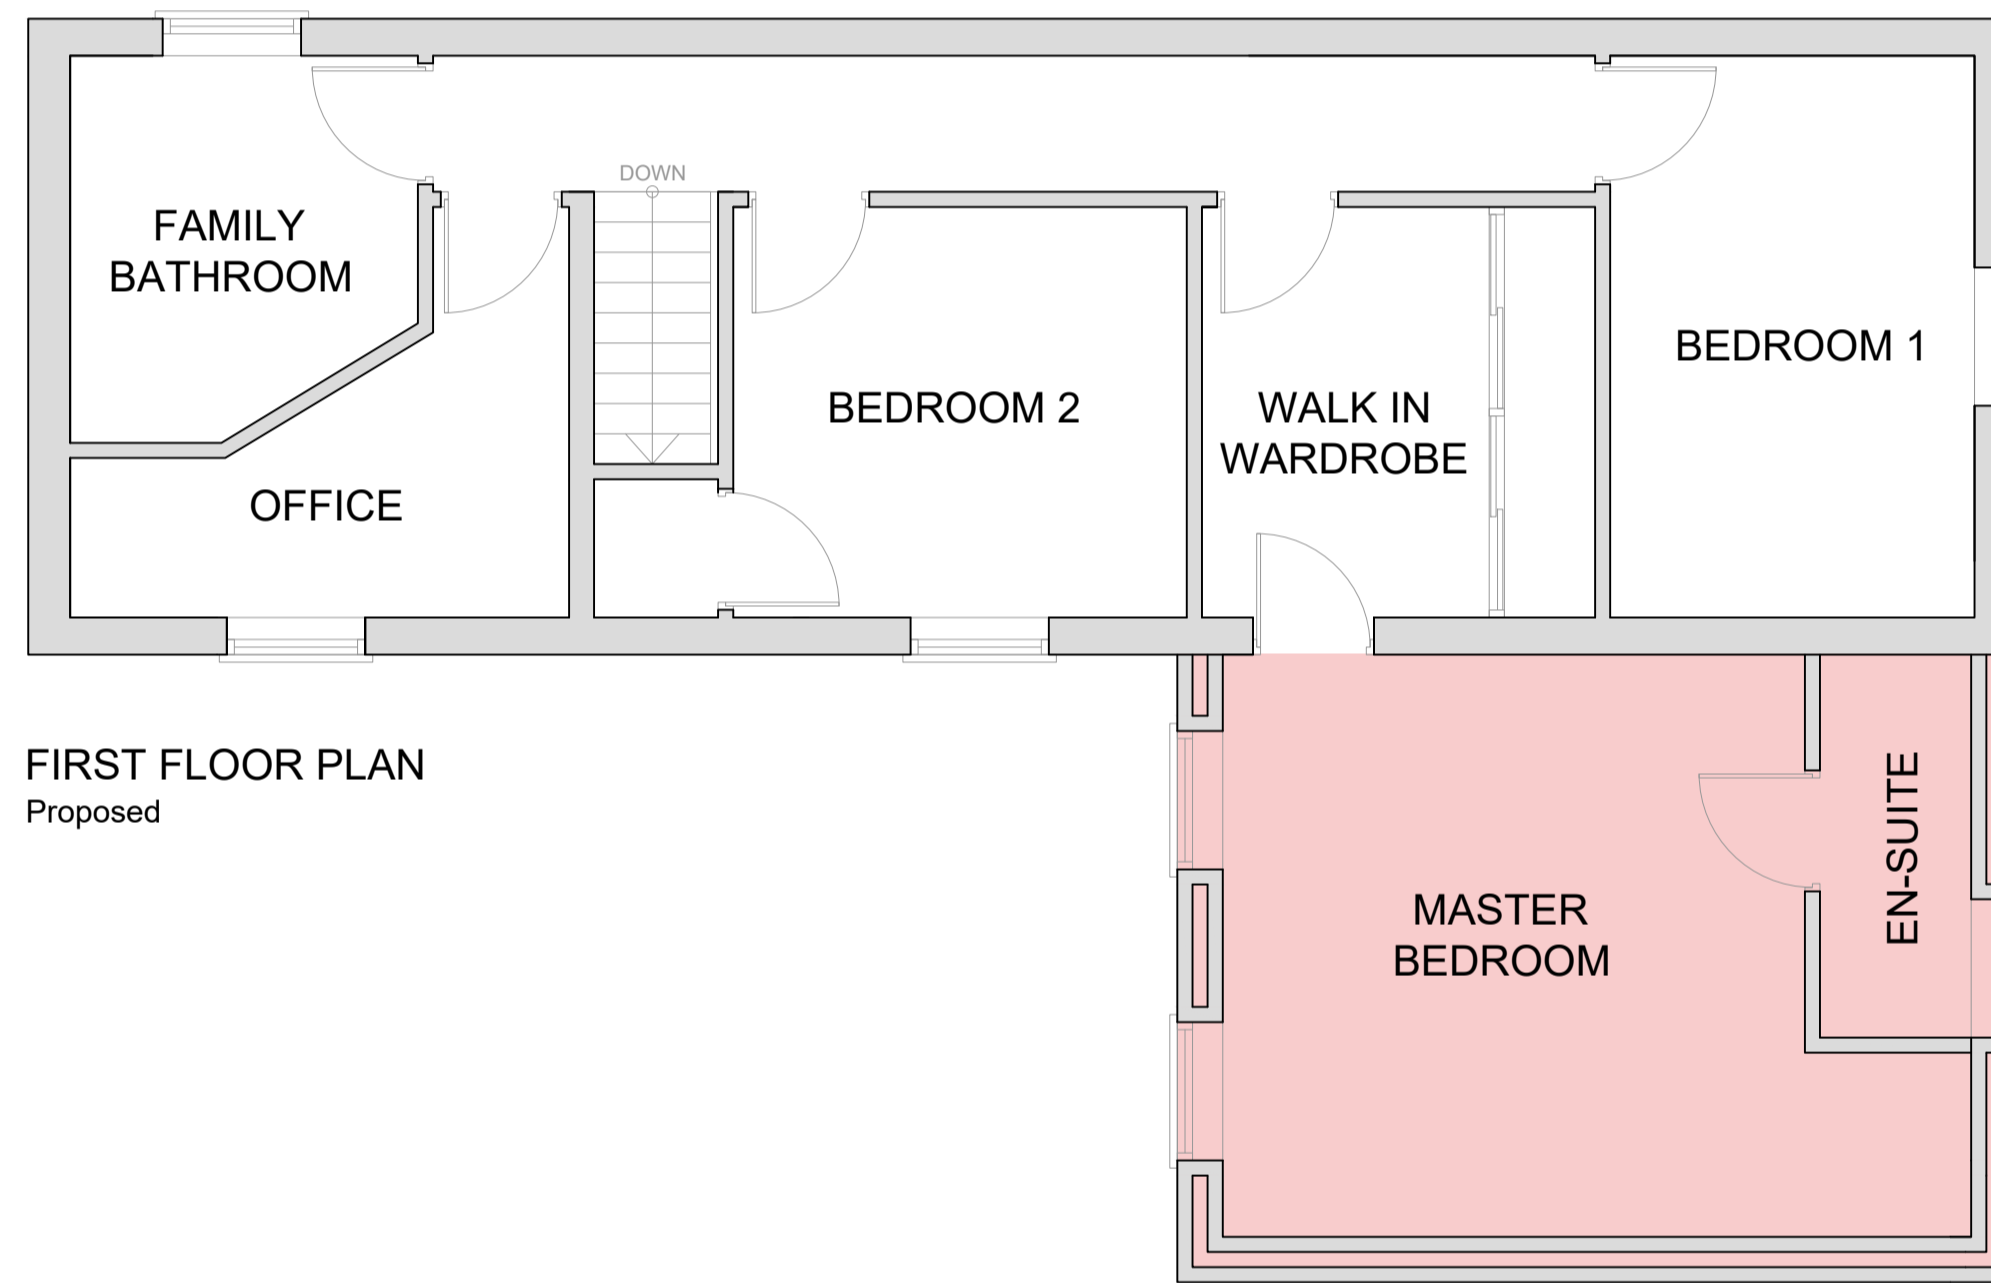


FIRST FLOOR PLAN  
Proposed

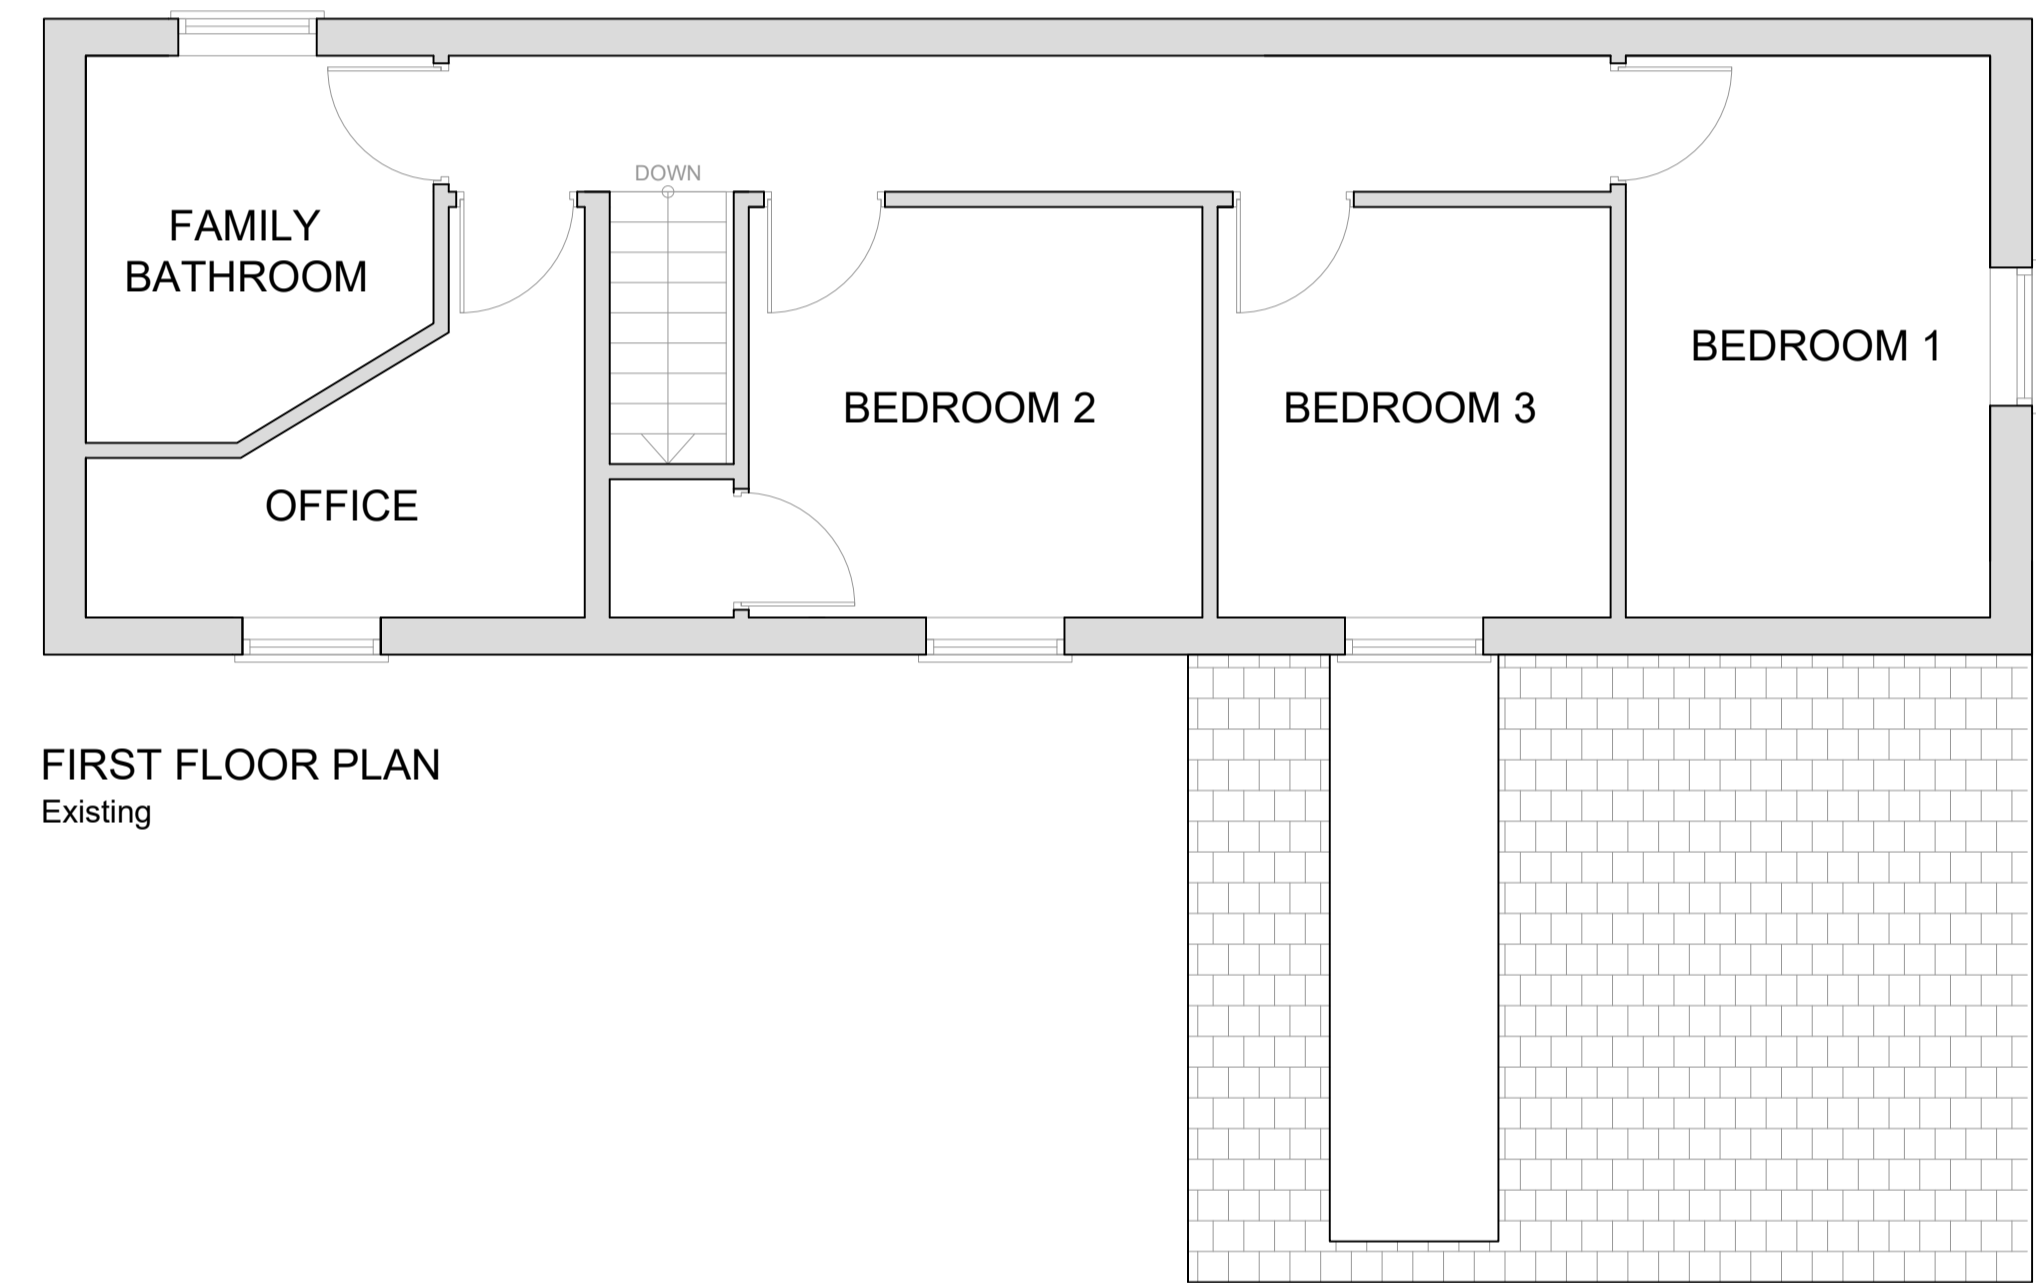



FIRST FLOOR PLAN  
Existing

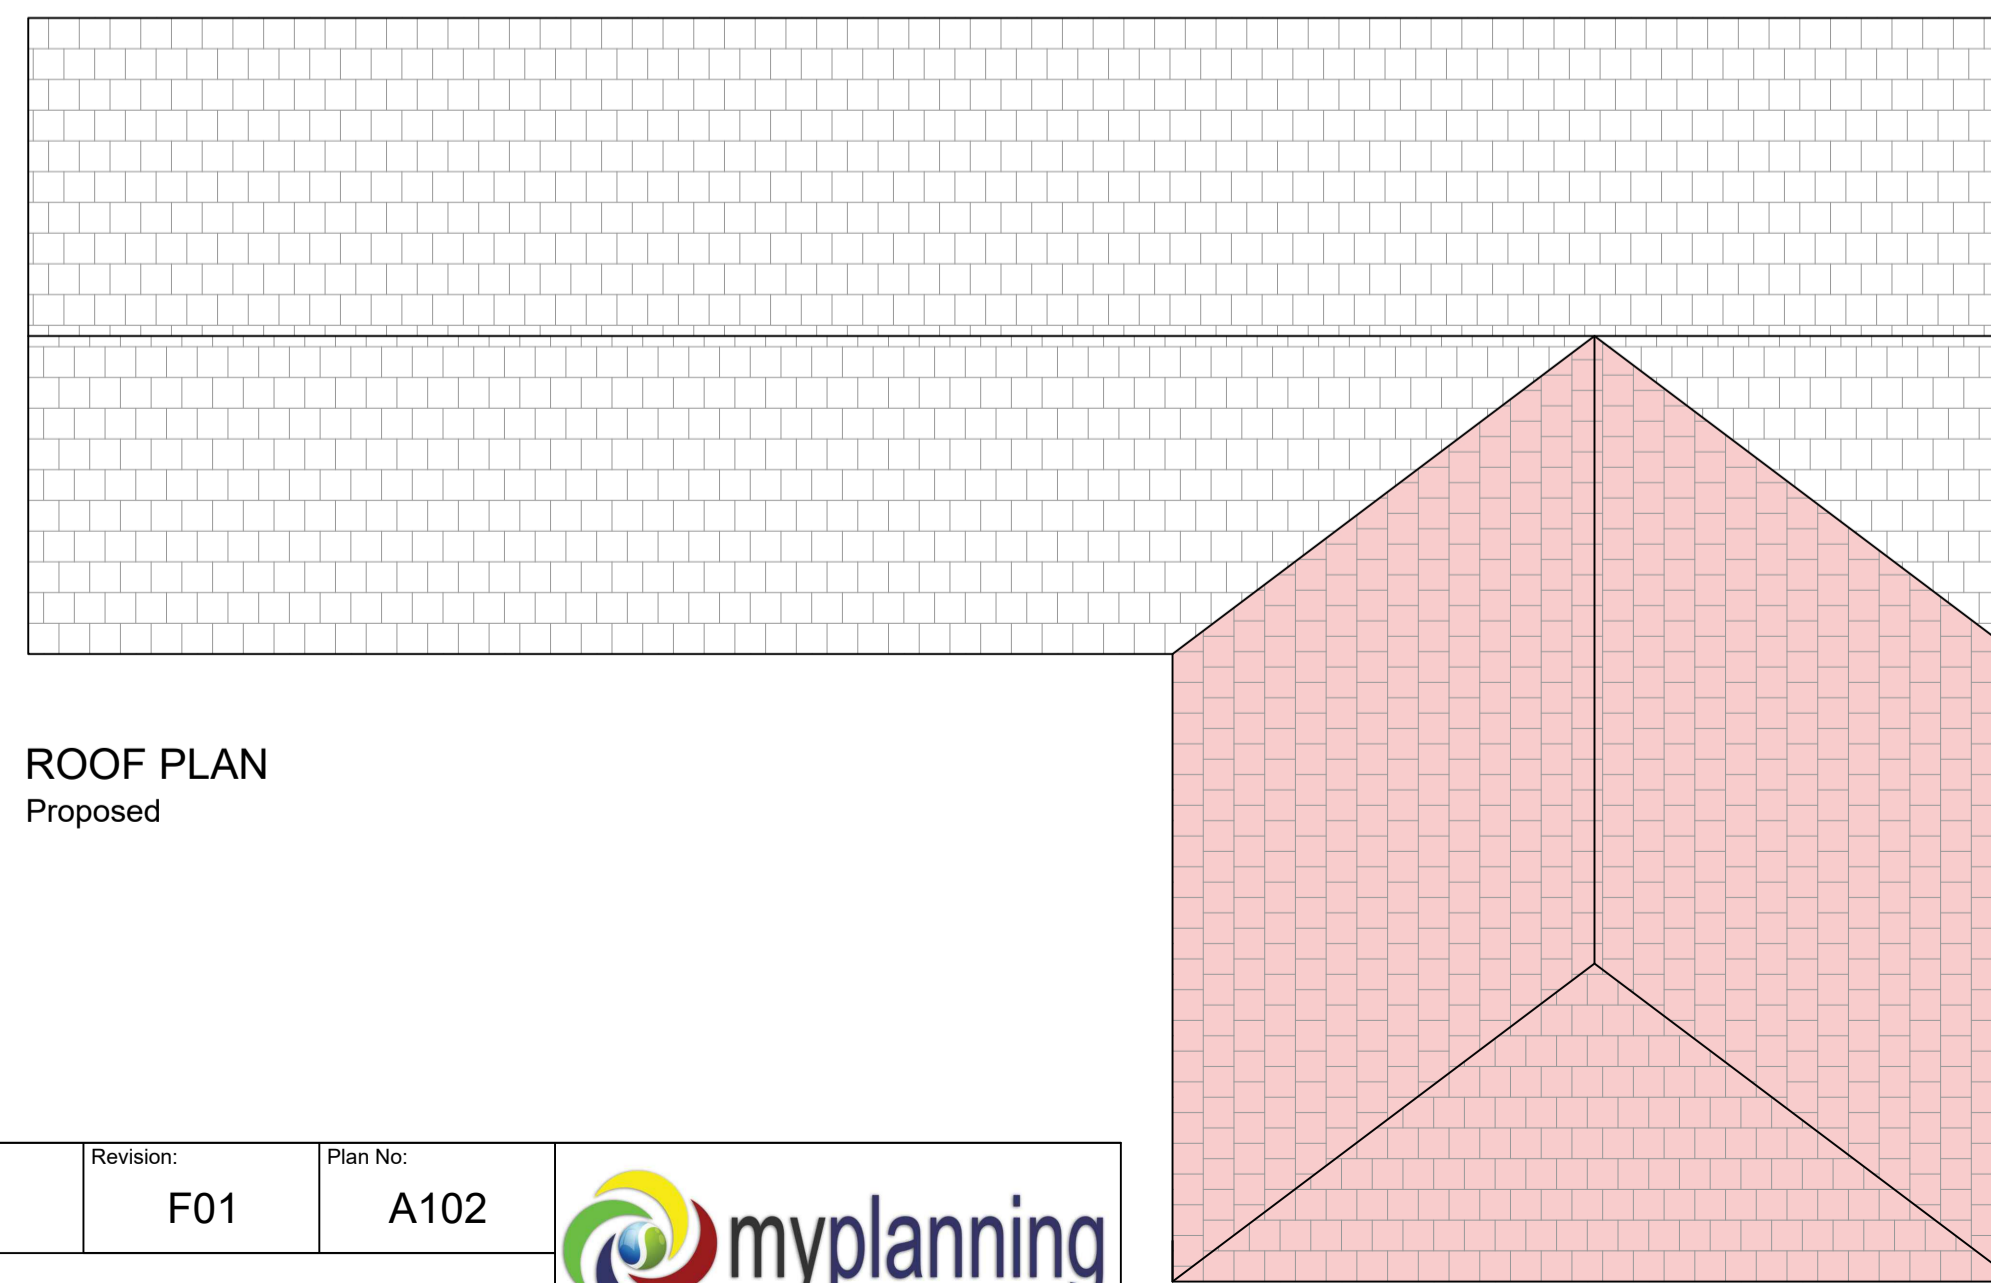

ROOF PLAN  
Proposed

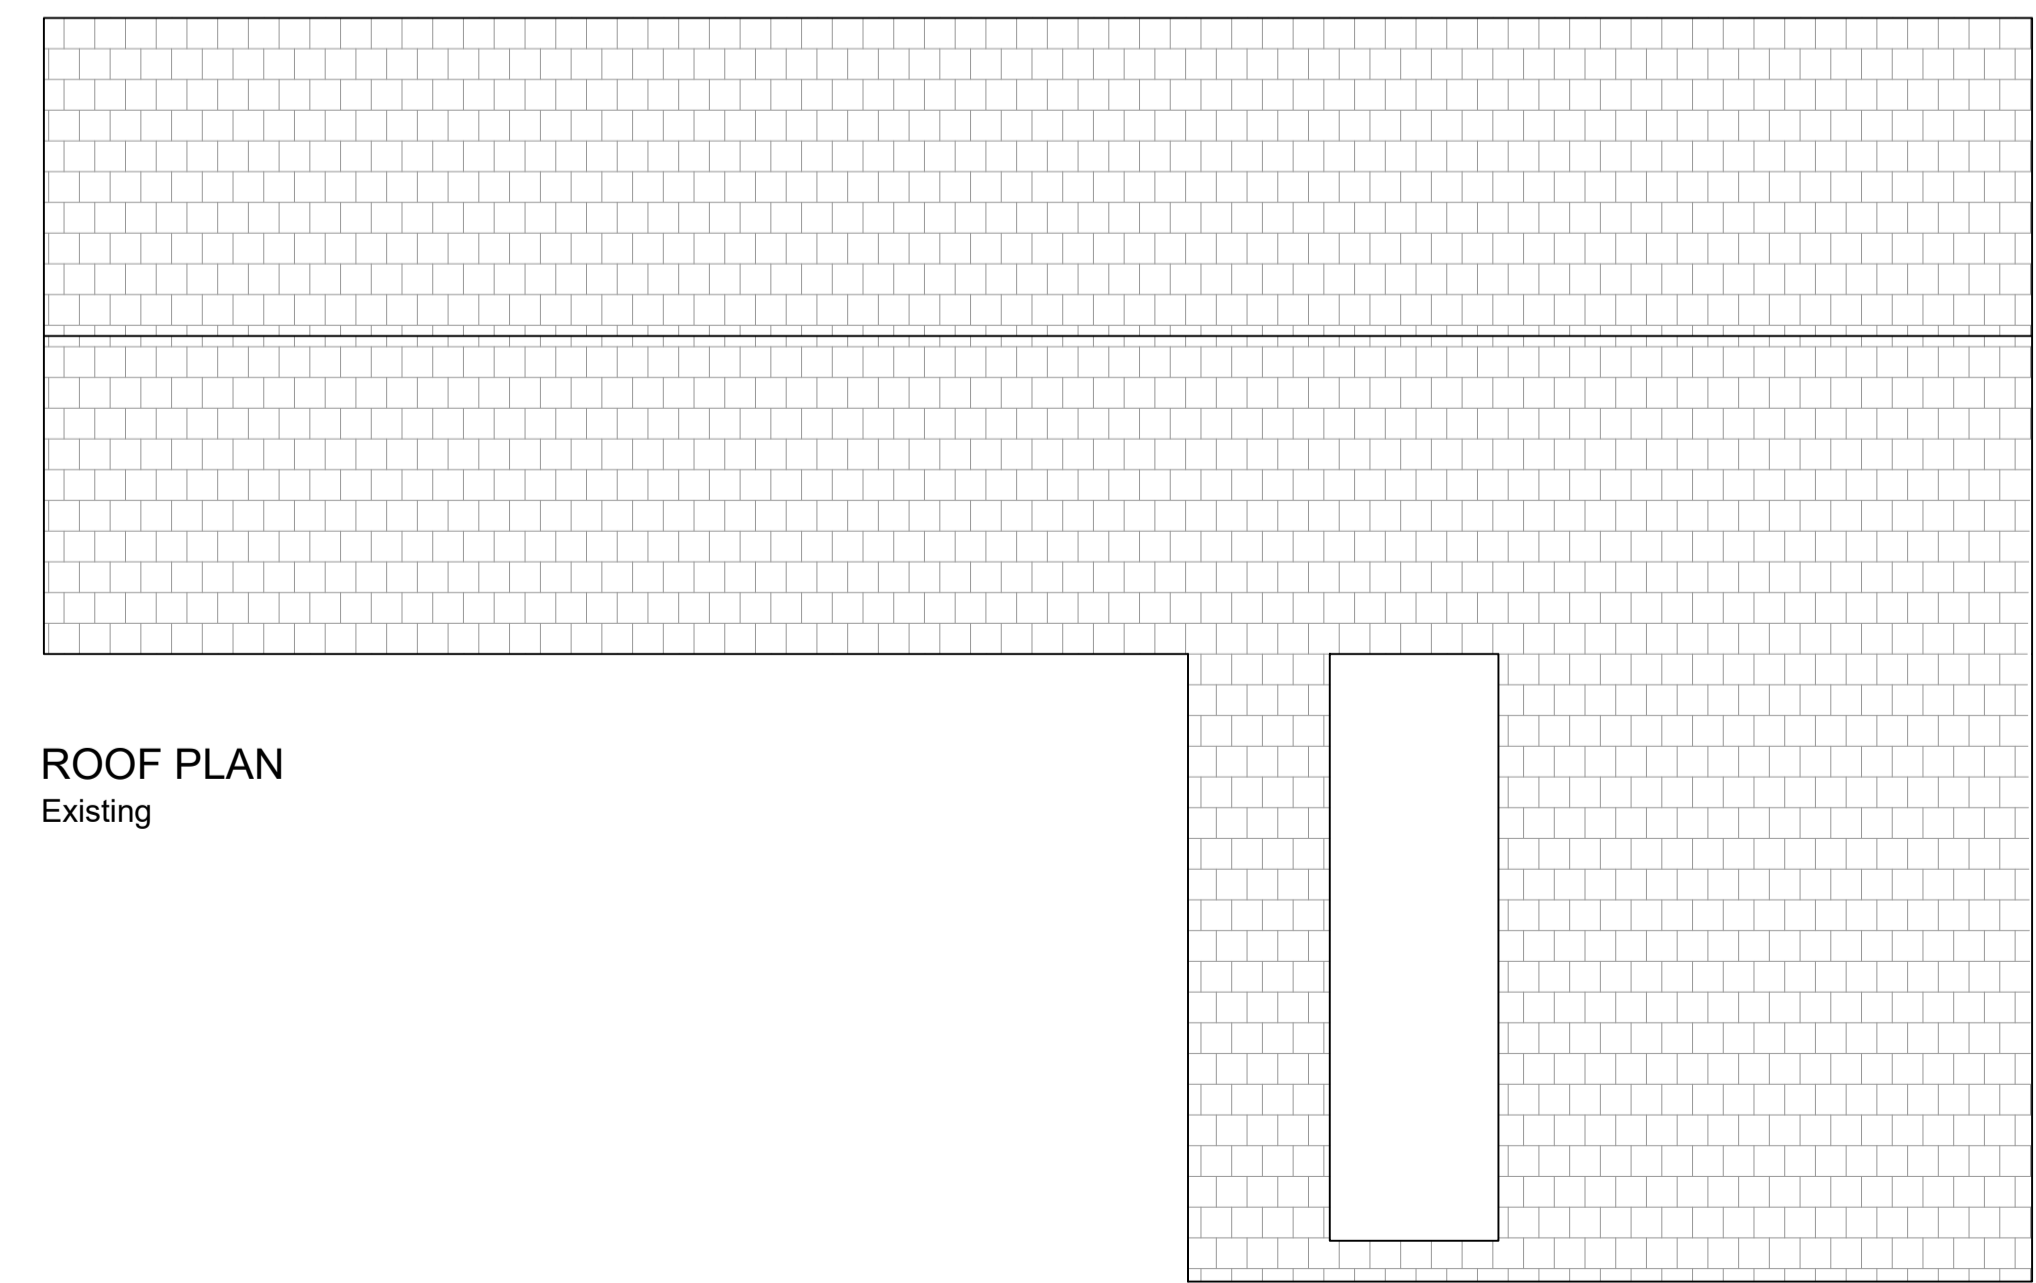

ROOF PLAN  
Existing

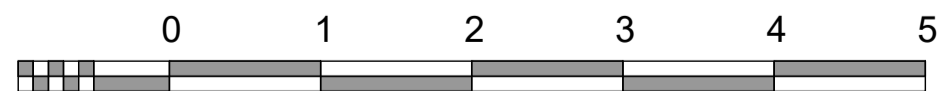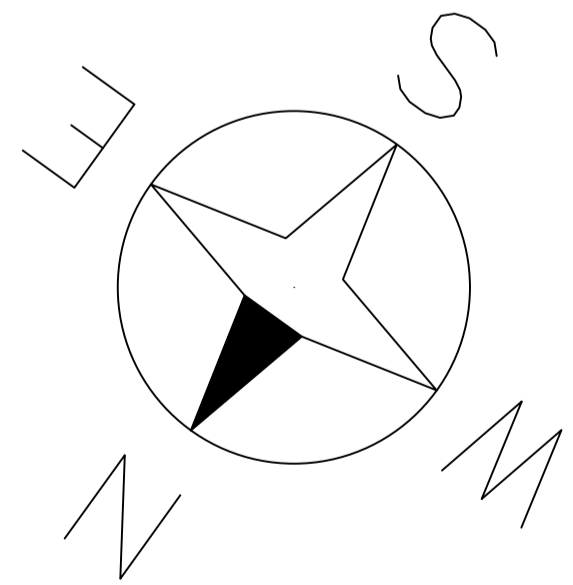



**NORTH-EAST (LEFT) ELEVATION**  
Existing

**NORTH-WEST (FRONT) ELEVATION**  
Existing


**SOUTH-WEST (REAR) ELEVATION**  
Existing



**NORTH-EAST (LEFT) ELEVATION**  
Proposed

**NORTH-WEST (FRONT) ELEVATION**  
Proposed

**SOUTH-WEST (REAR) ELEVATION**  
Proposed

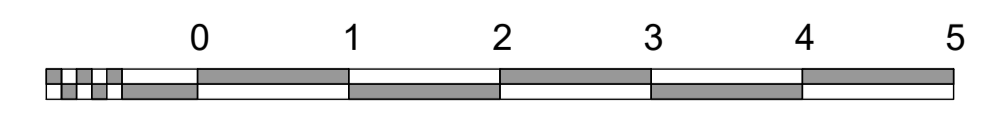

Applicant:	Project: Garage conversion and room over	Revision date:	Revision: F01	Plan No: A103
Address:	Scale:	Date:	Title: Elevations - Existing & Proposed	