





Location plan

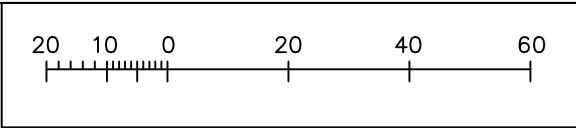


| | | | |
|----------------|--|----------------|-------------------------|
| Applicant: | | Project: Porch | |
| Address: | | Date: | |
| Revision date: | | Revision: | Plan No: |
| Title: | | PLA001 | myplanning app.co.uk |
| Location Plan | | | |


Site plan - Existing

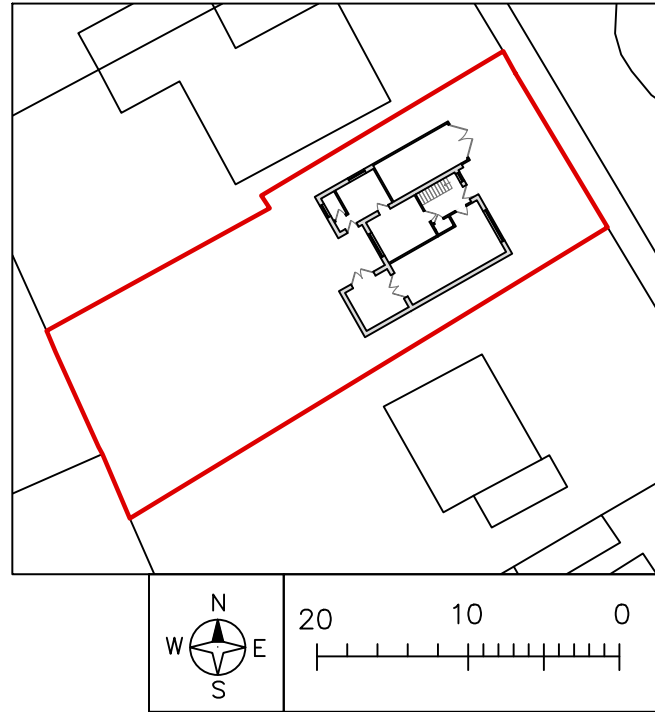



Block plan - Proposed

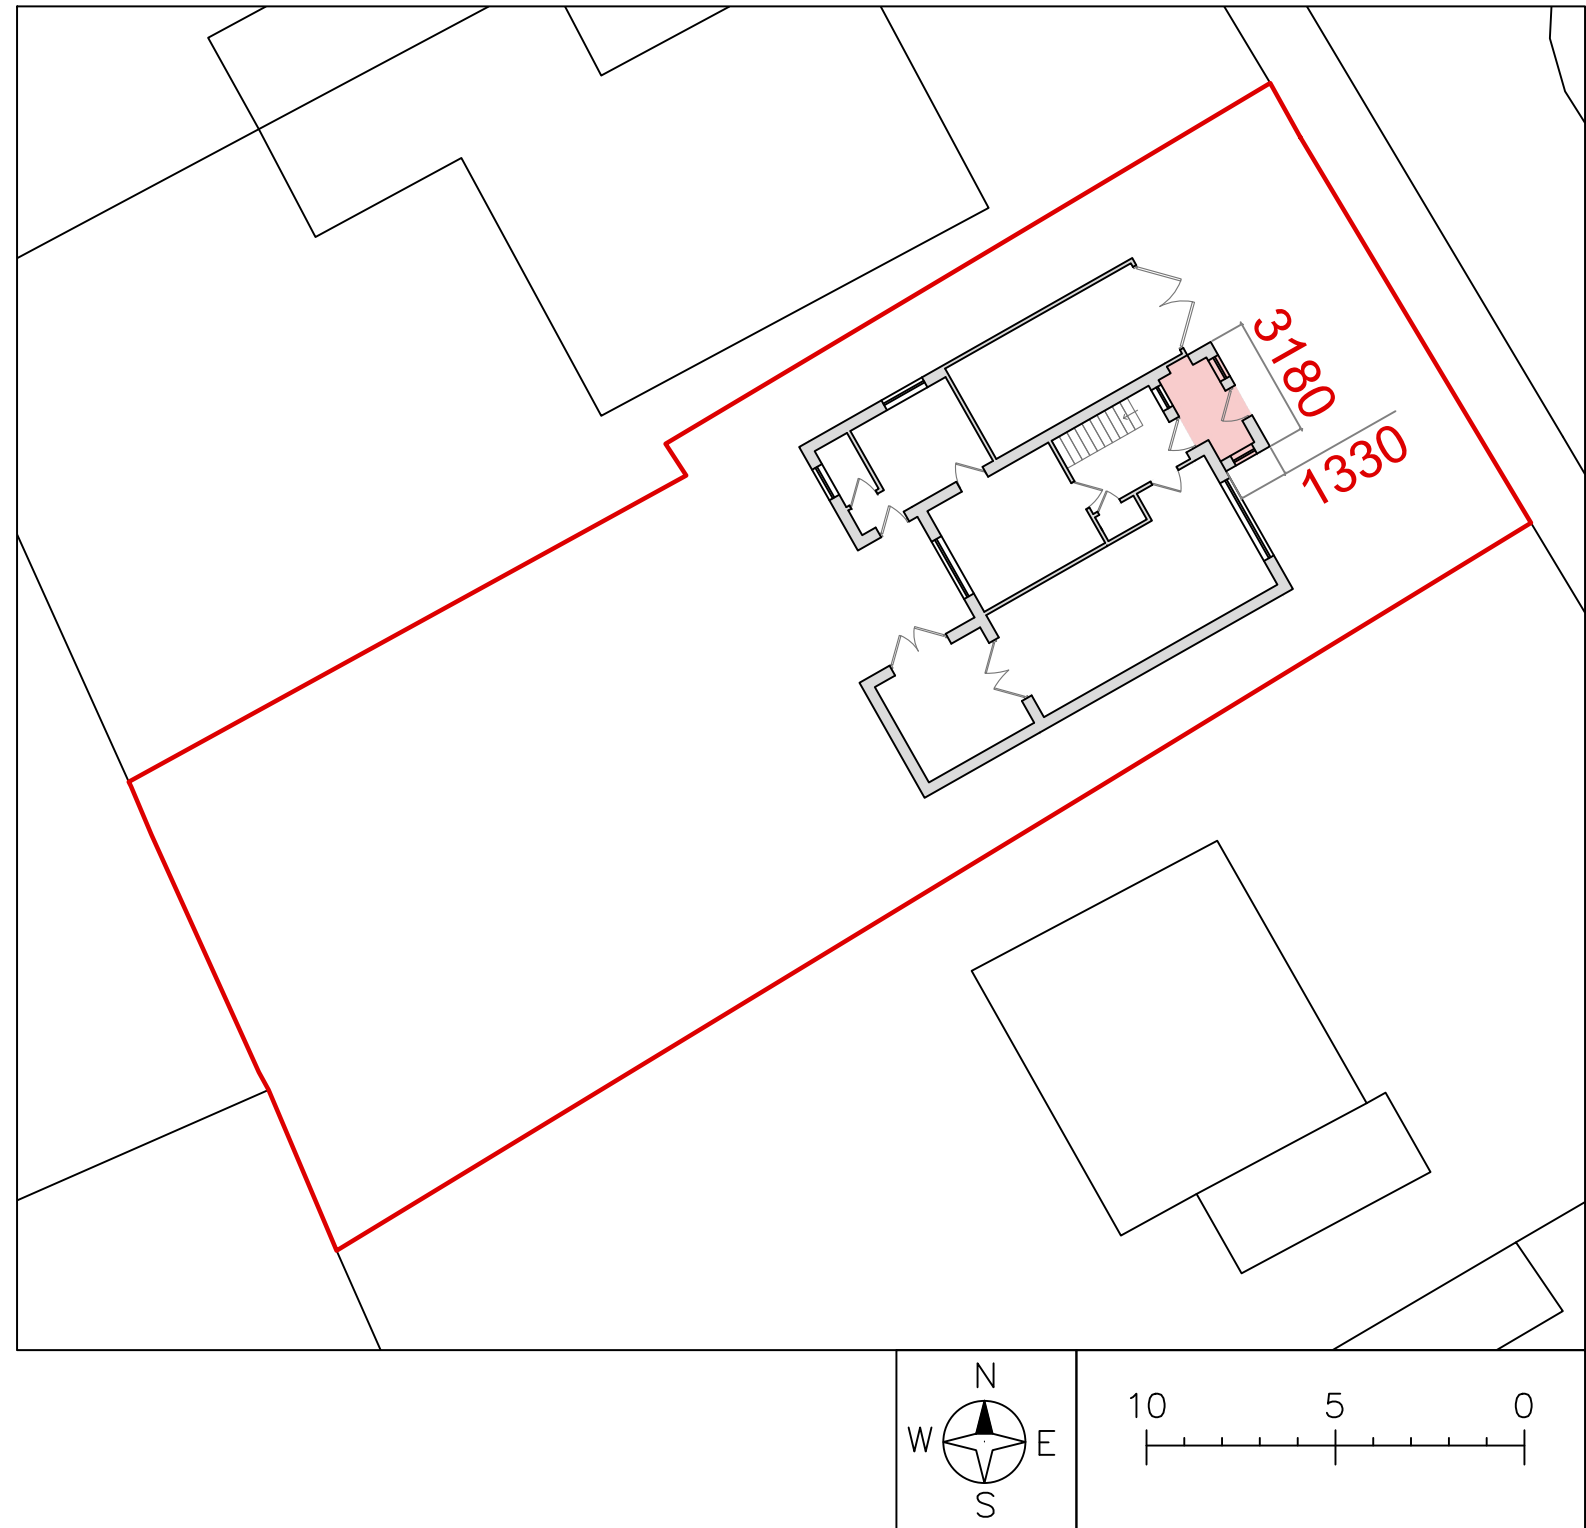

Site plan - Proposed

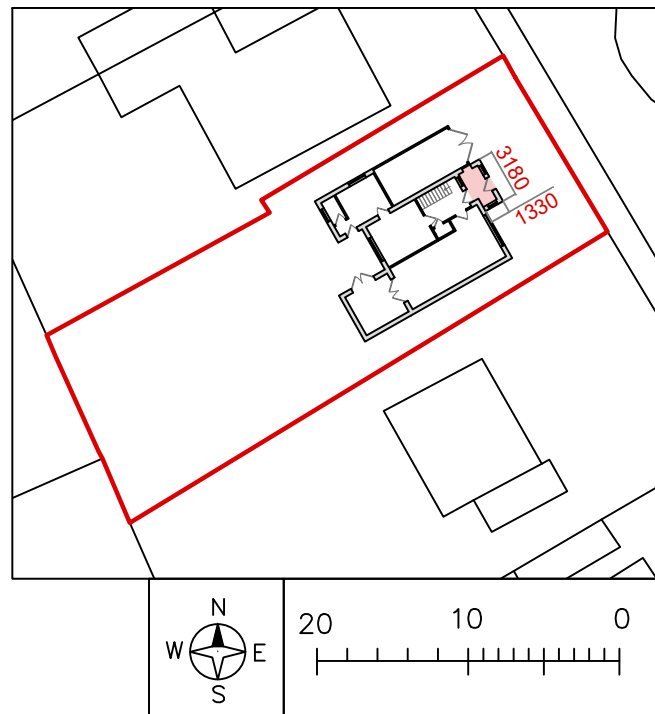

| | | | | | |
|------------|----------------|----------------|-----------|--------------------|---|
| Applicant: | Project: Porch | Revision date: | Revision: | Plan No: PLA002 |  |
| Address: | | | | | |
| Scale: | Date: | | | | |

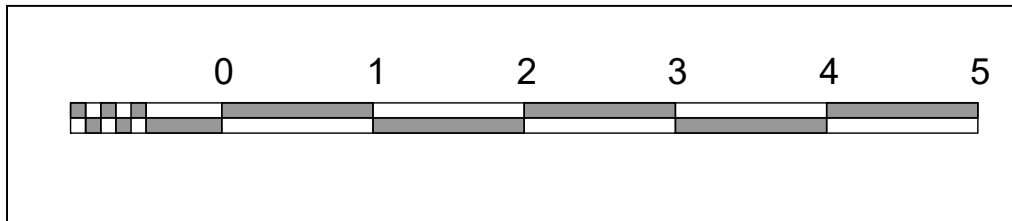
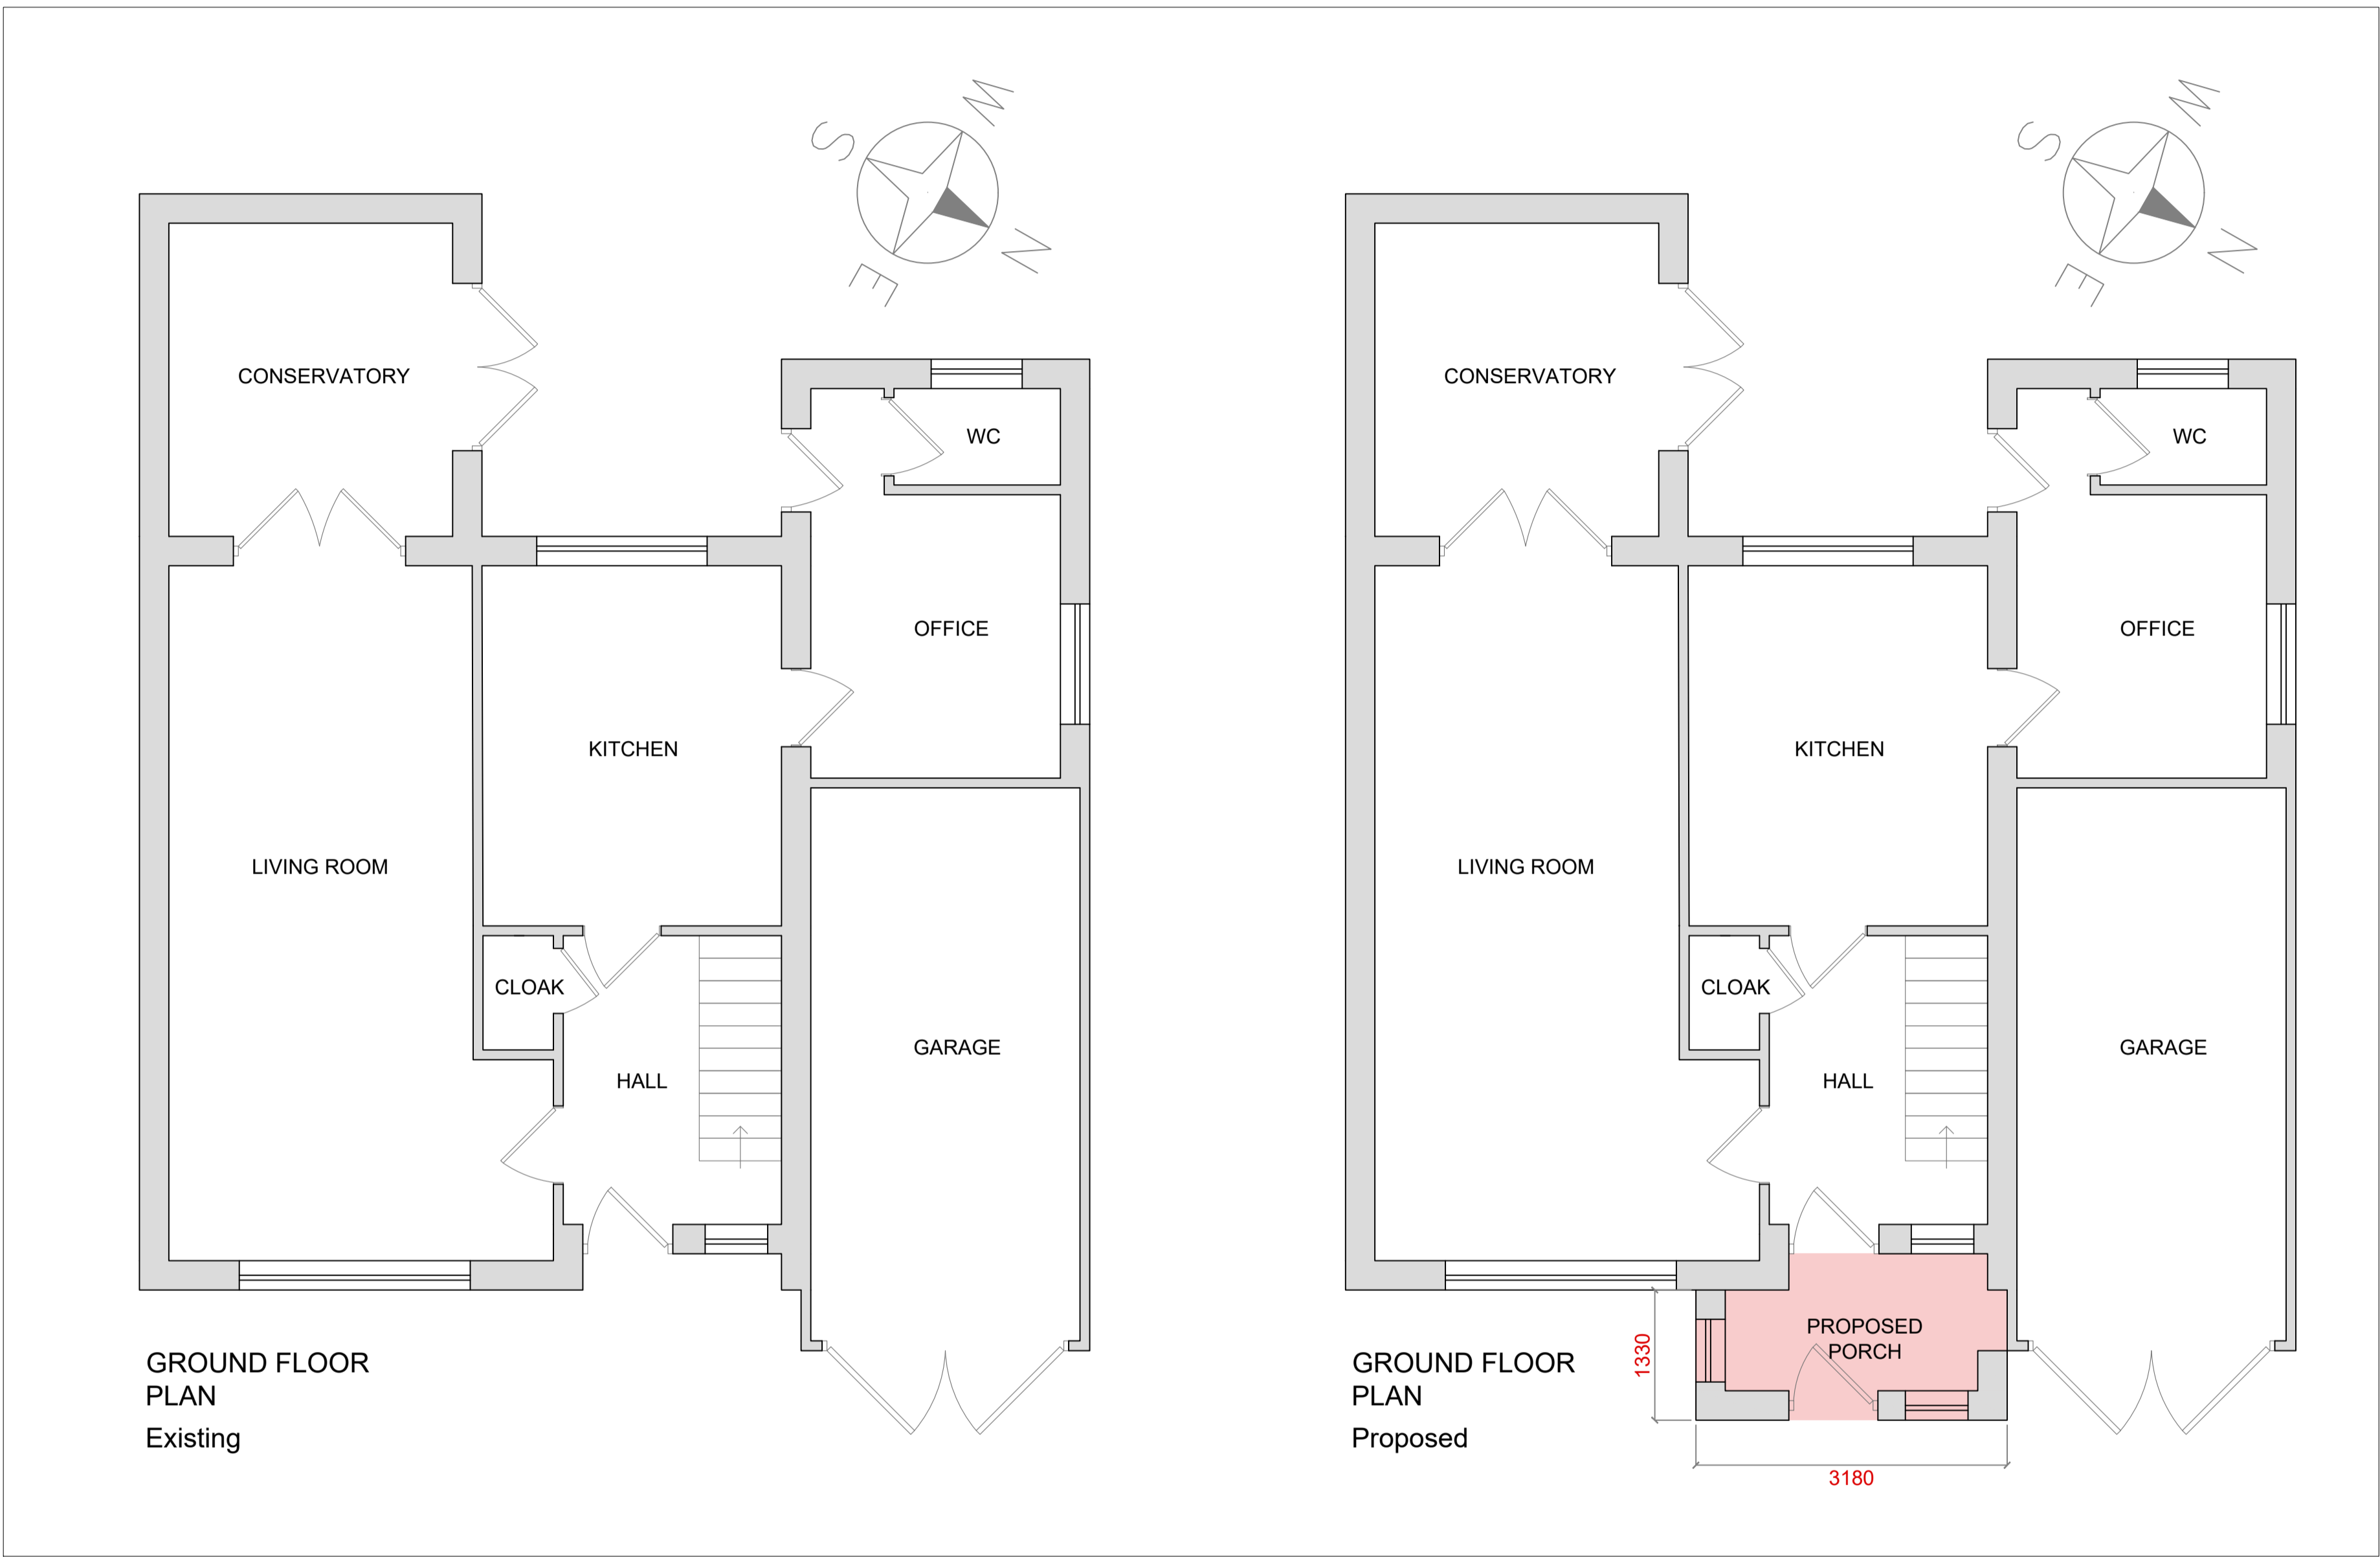


Applicant:
Address:

Project: Porch
Scale:
Date:

Revision date:
Revision:
Plan No: PLA003
Title: FLOOR PLAN Existing & Proposed






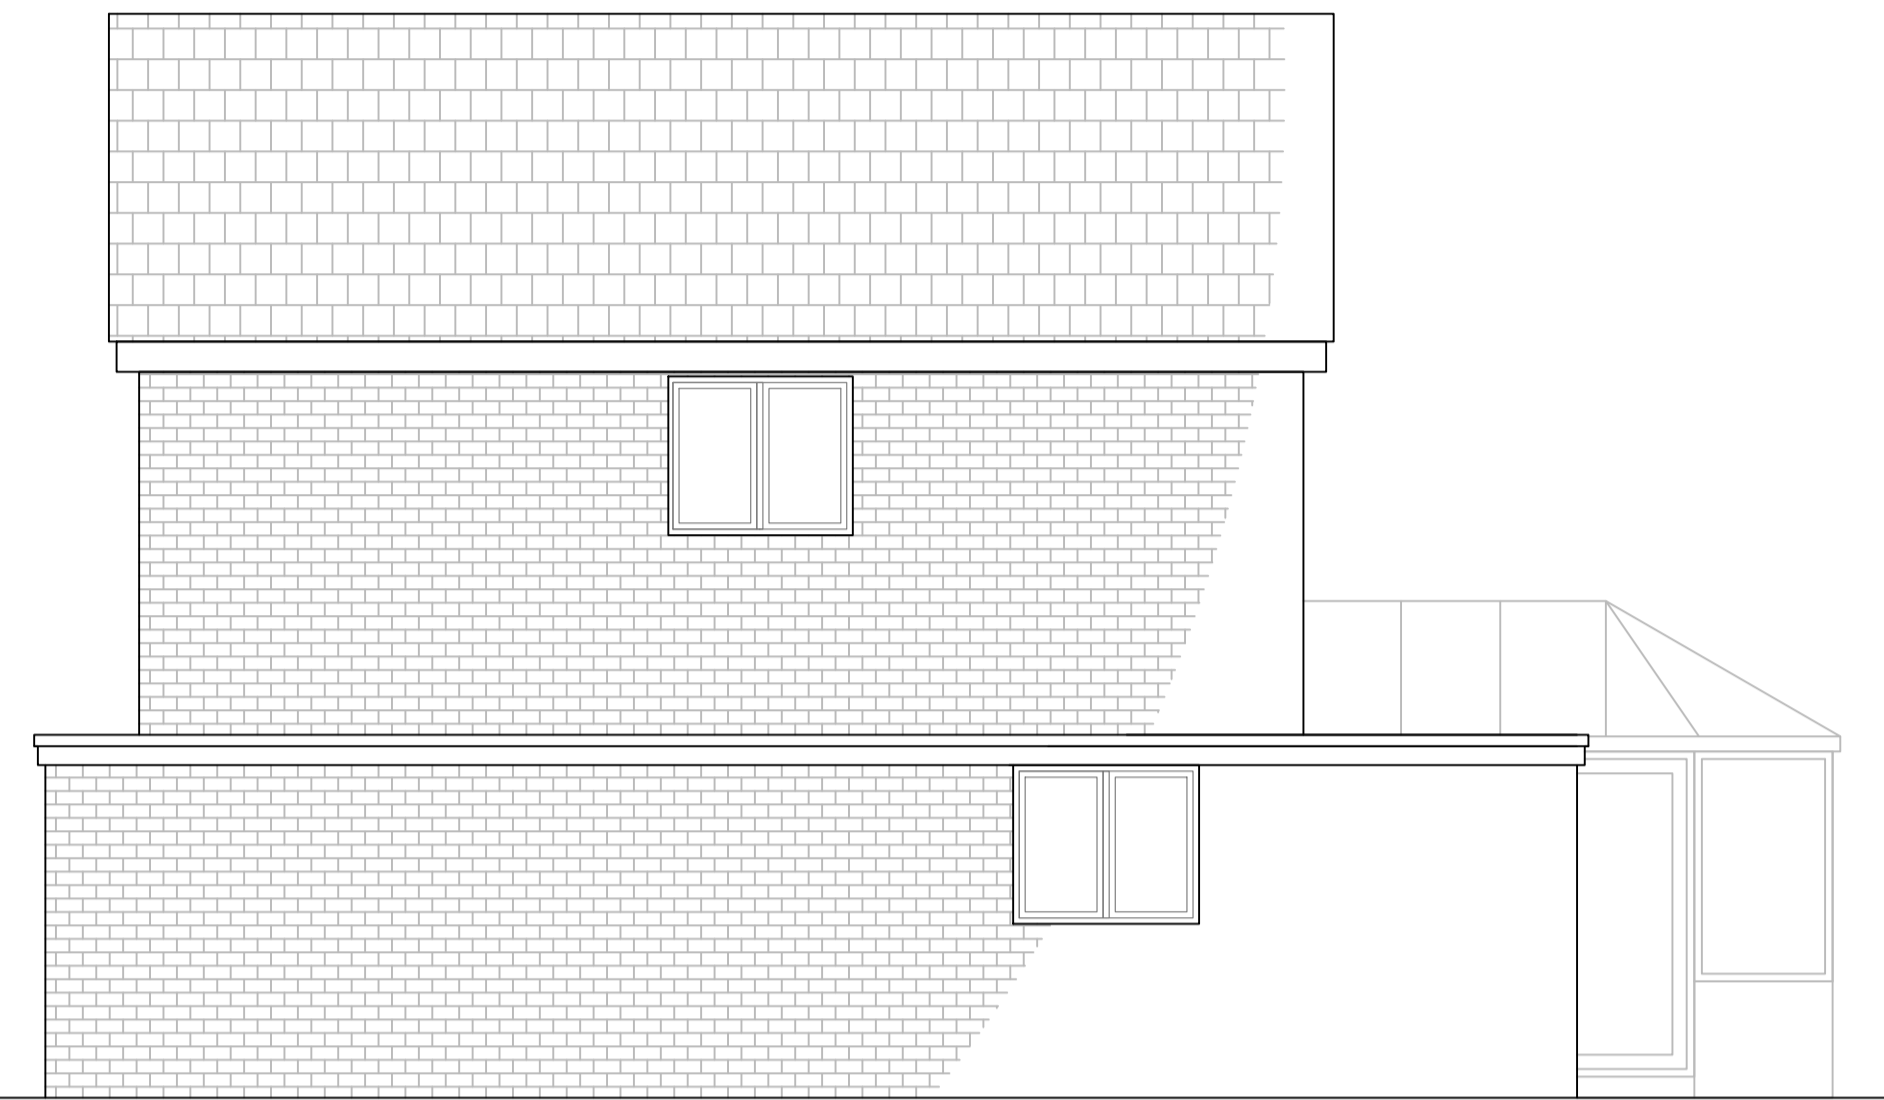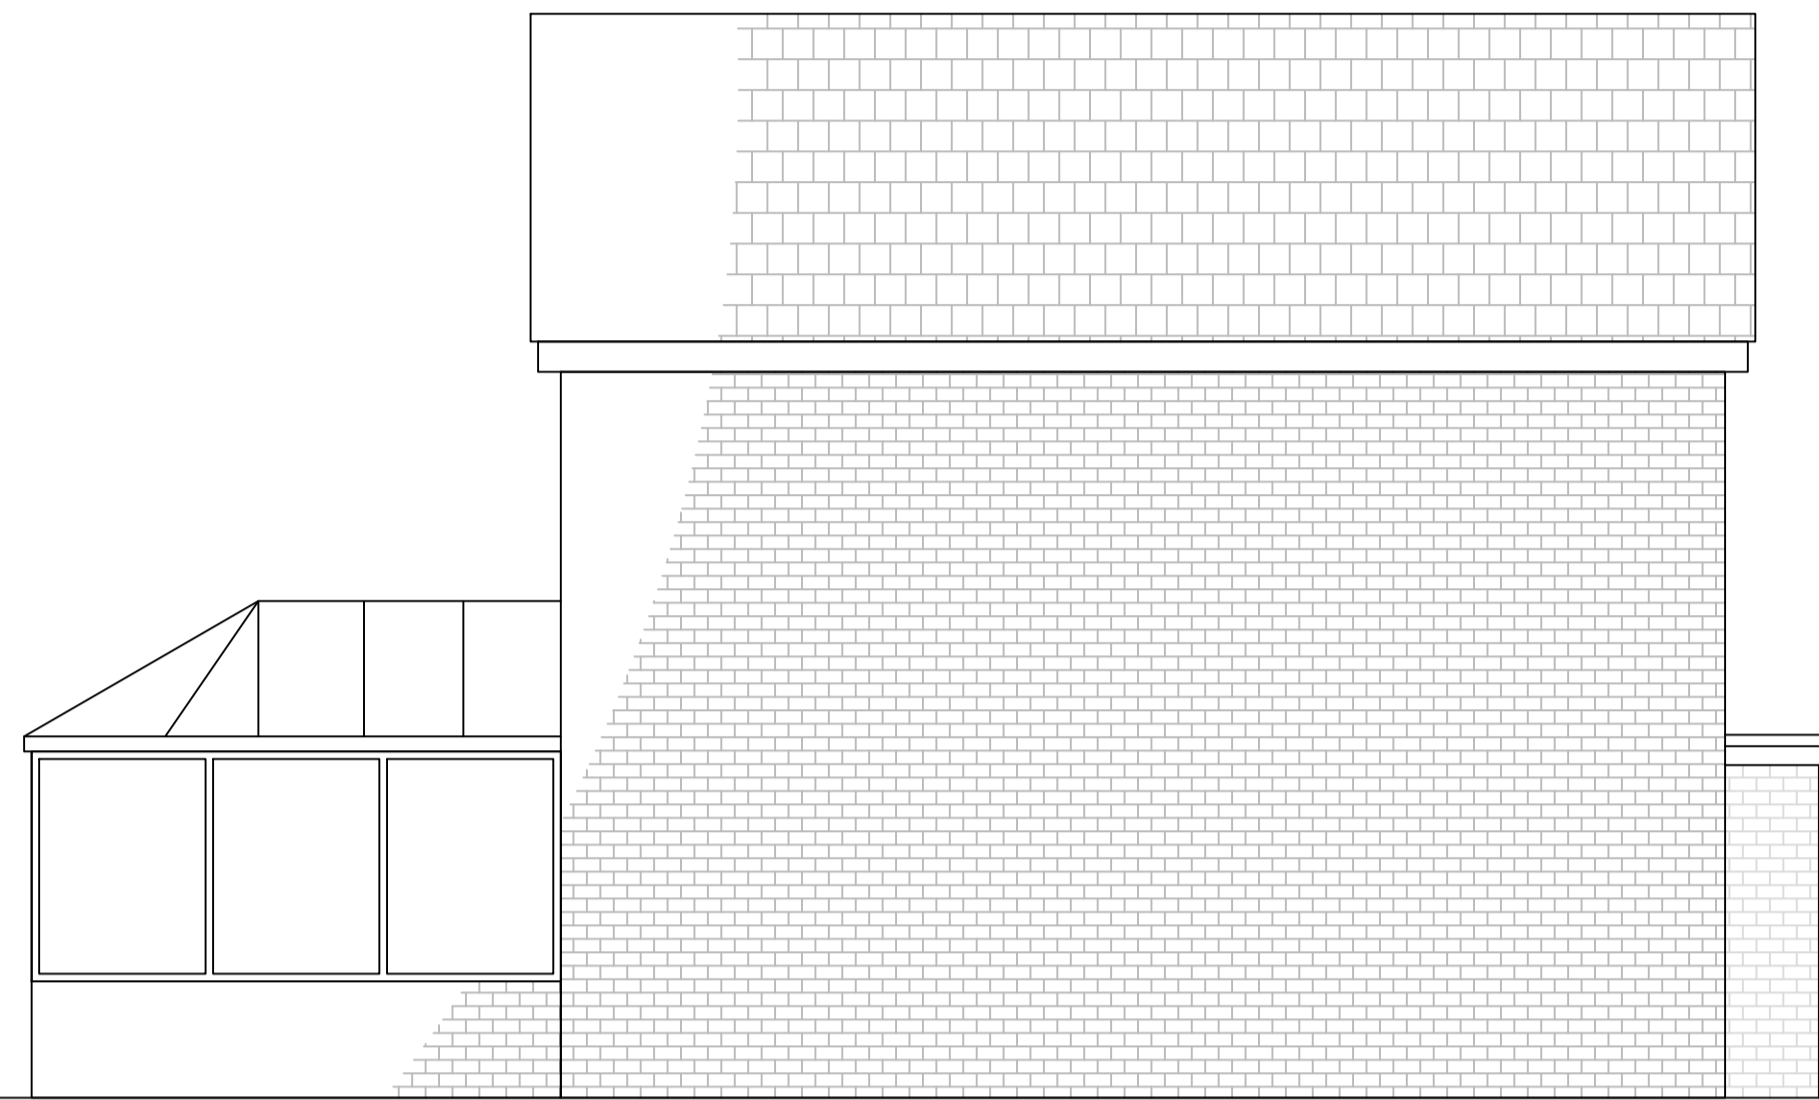

SOUTH-EAST (LEFT) ELEVATION
Existing

NORTH-EAST (FRONT) ELEVATION
Existing


NORTH-WEST (RIGHT) ELEVATION
Existing

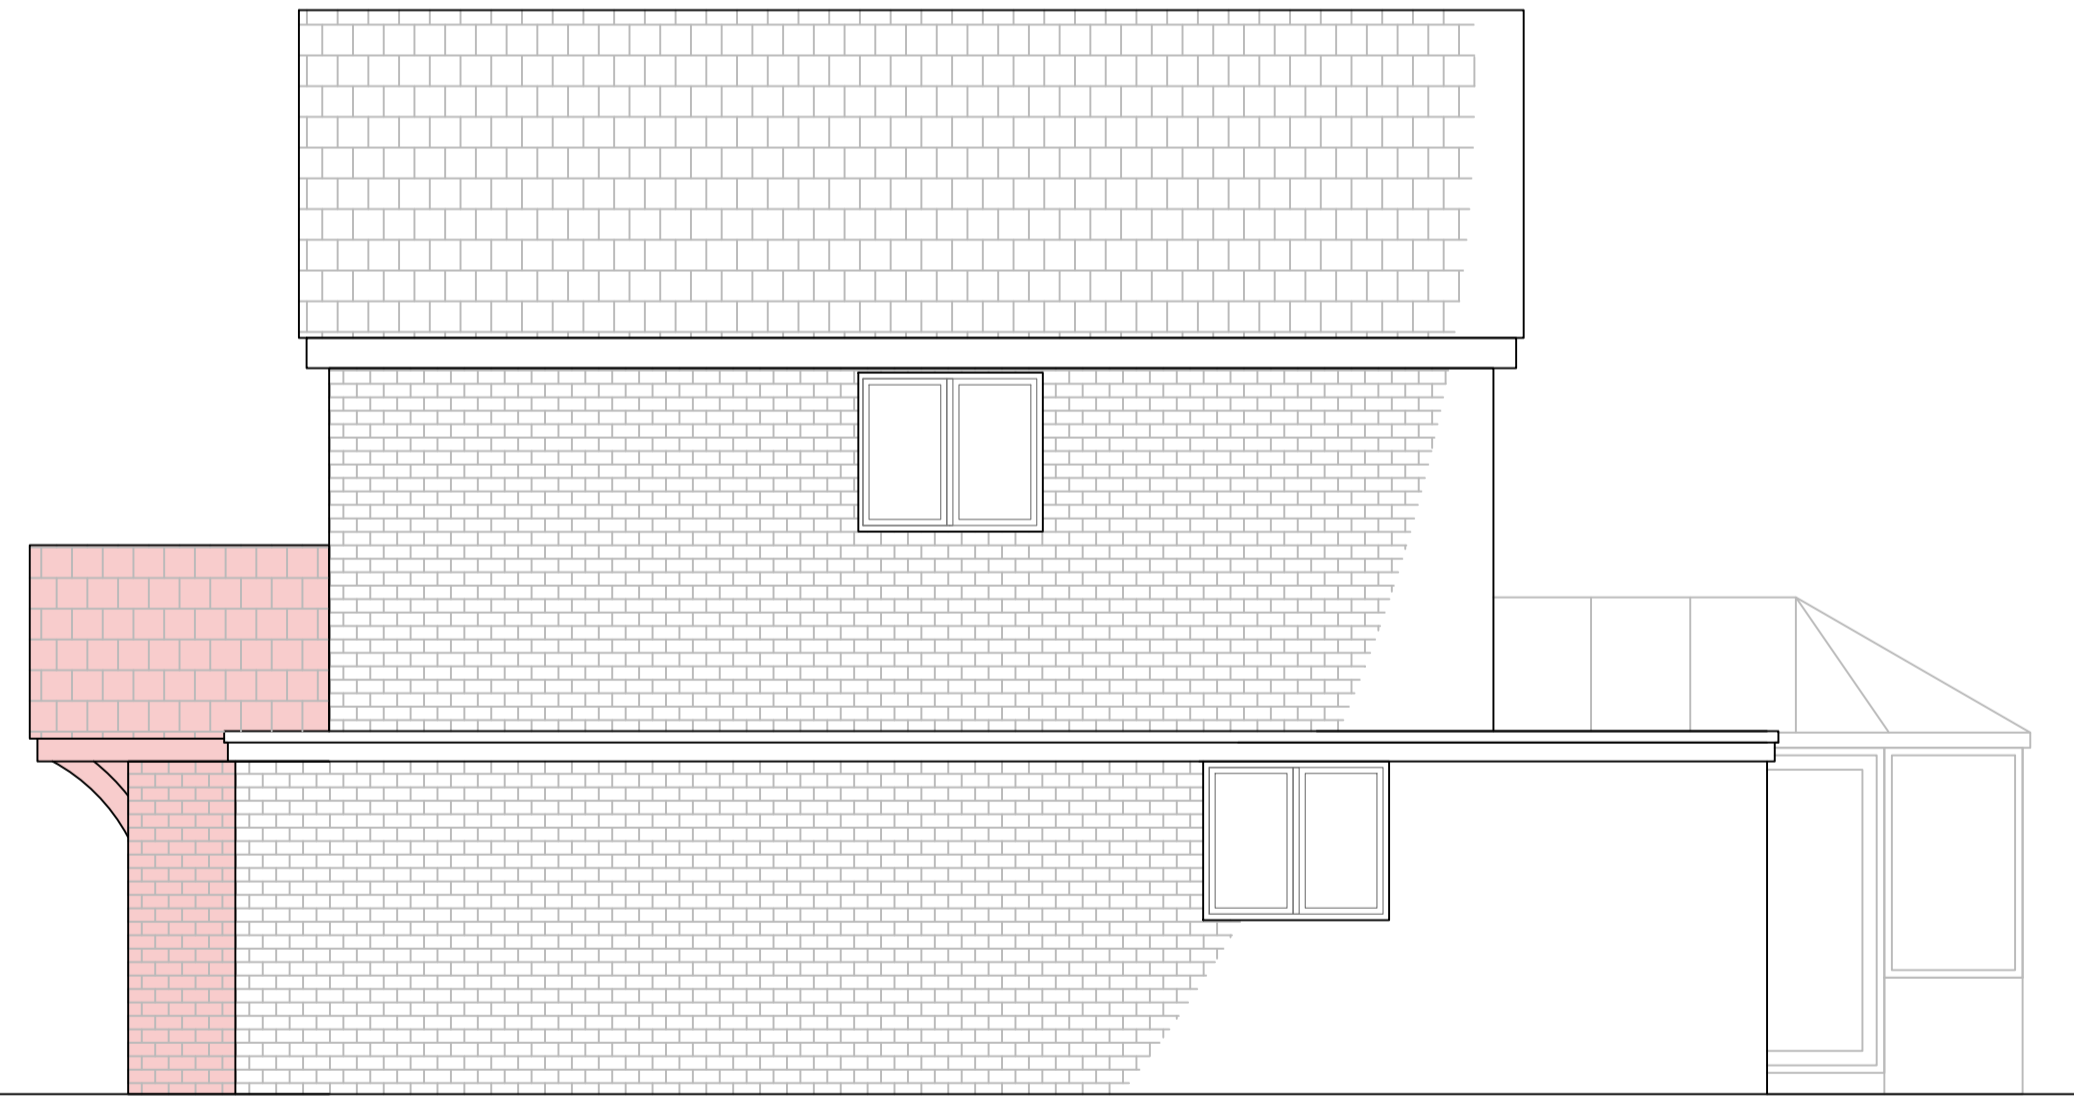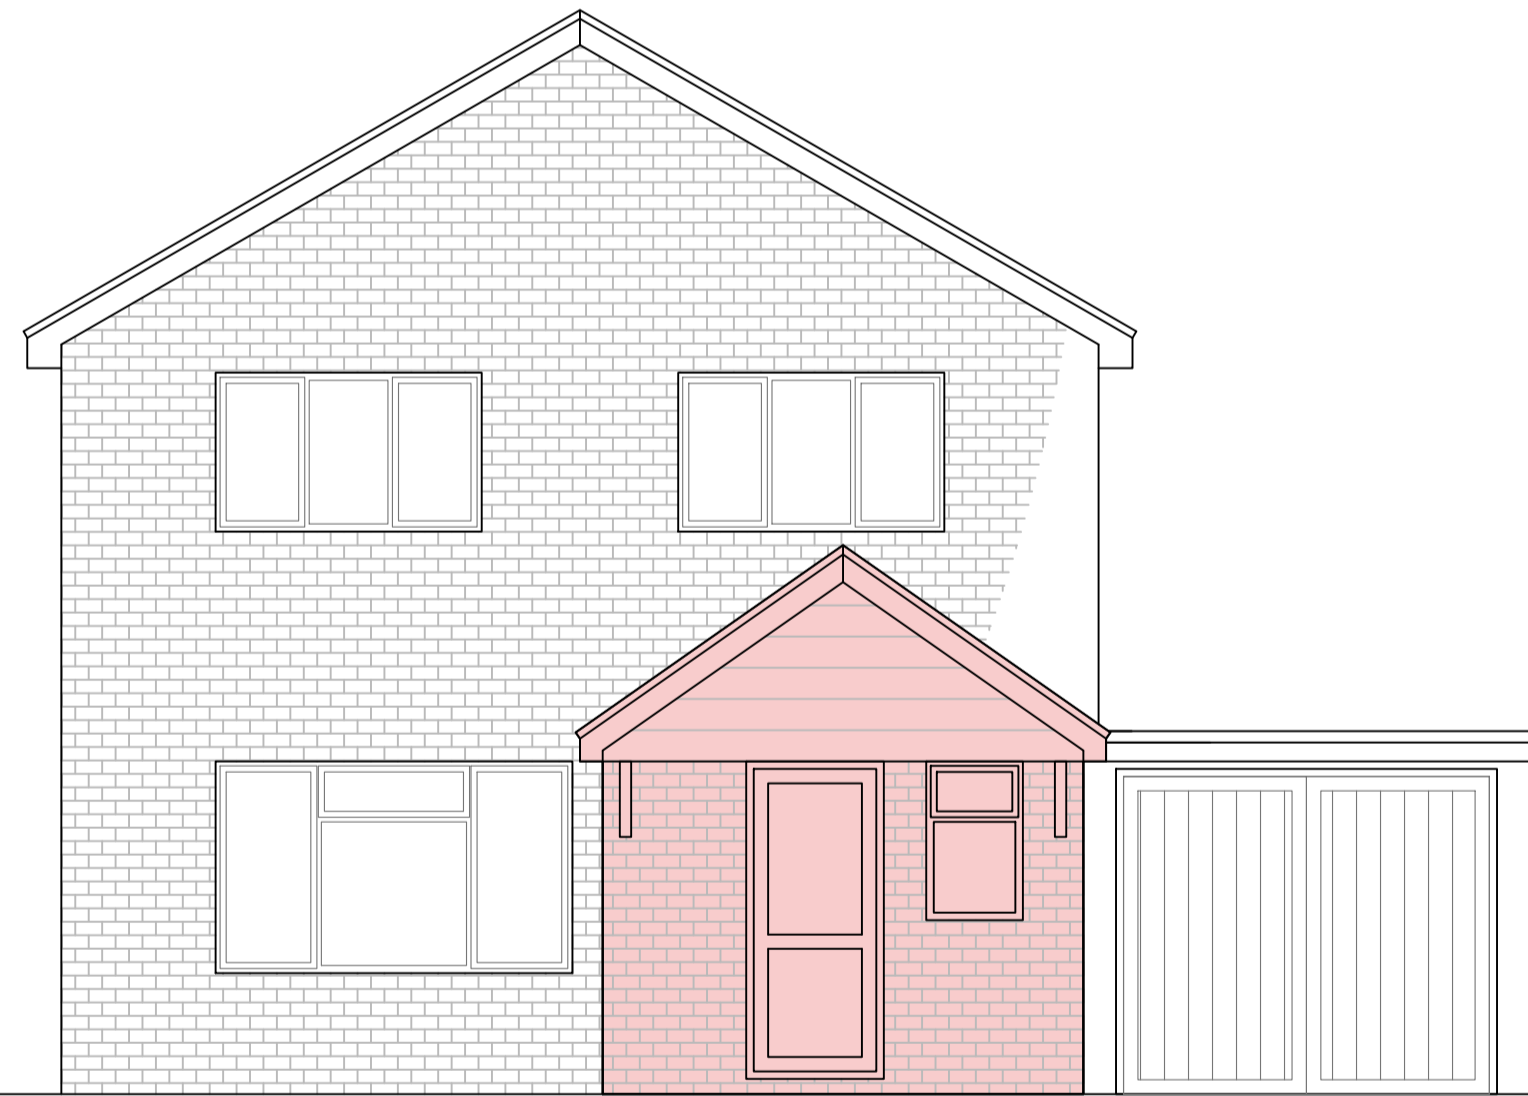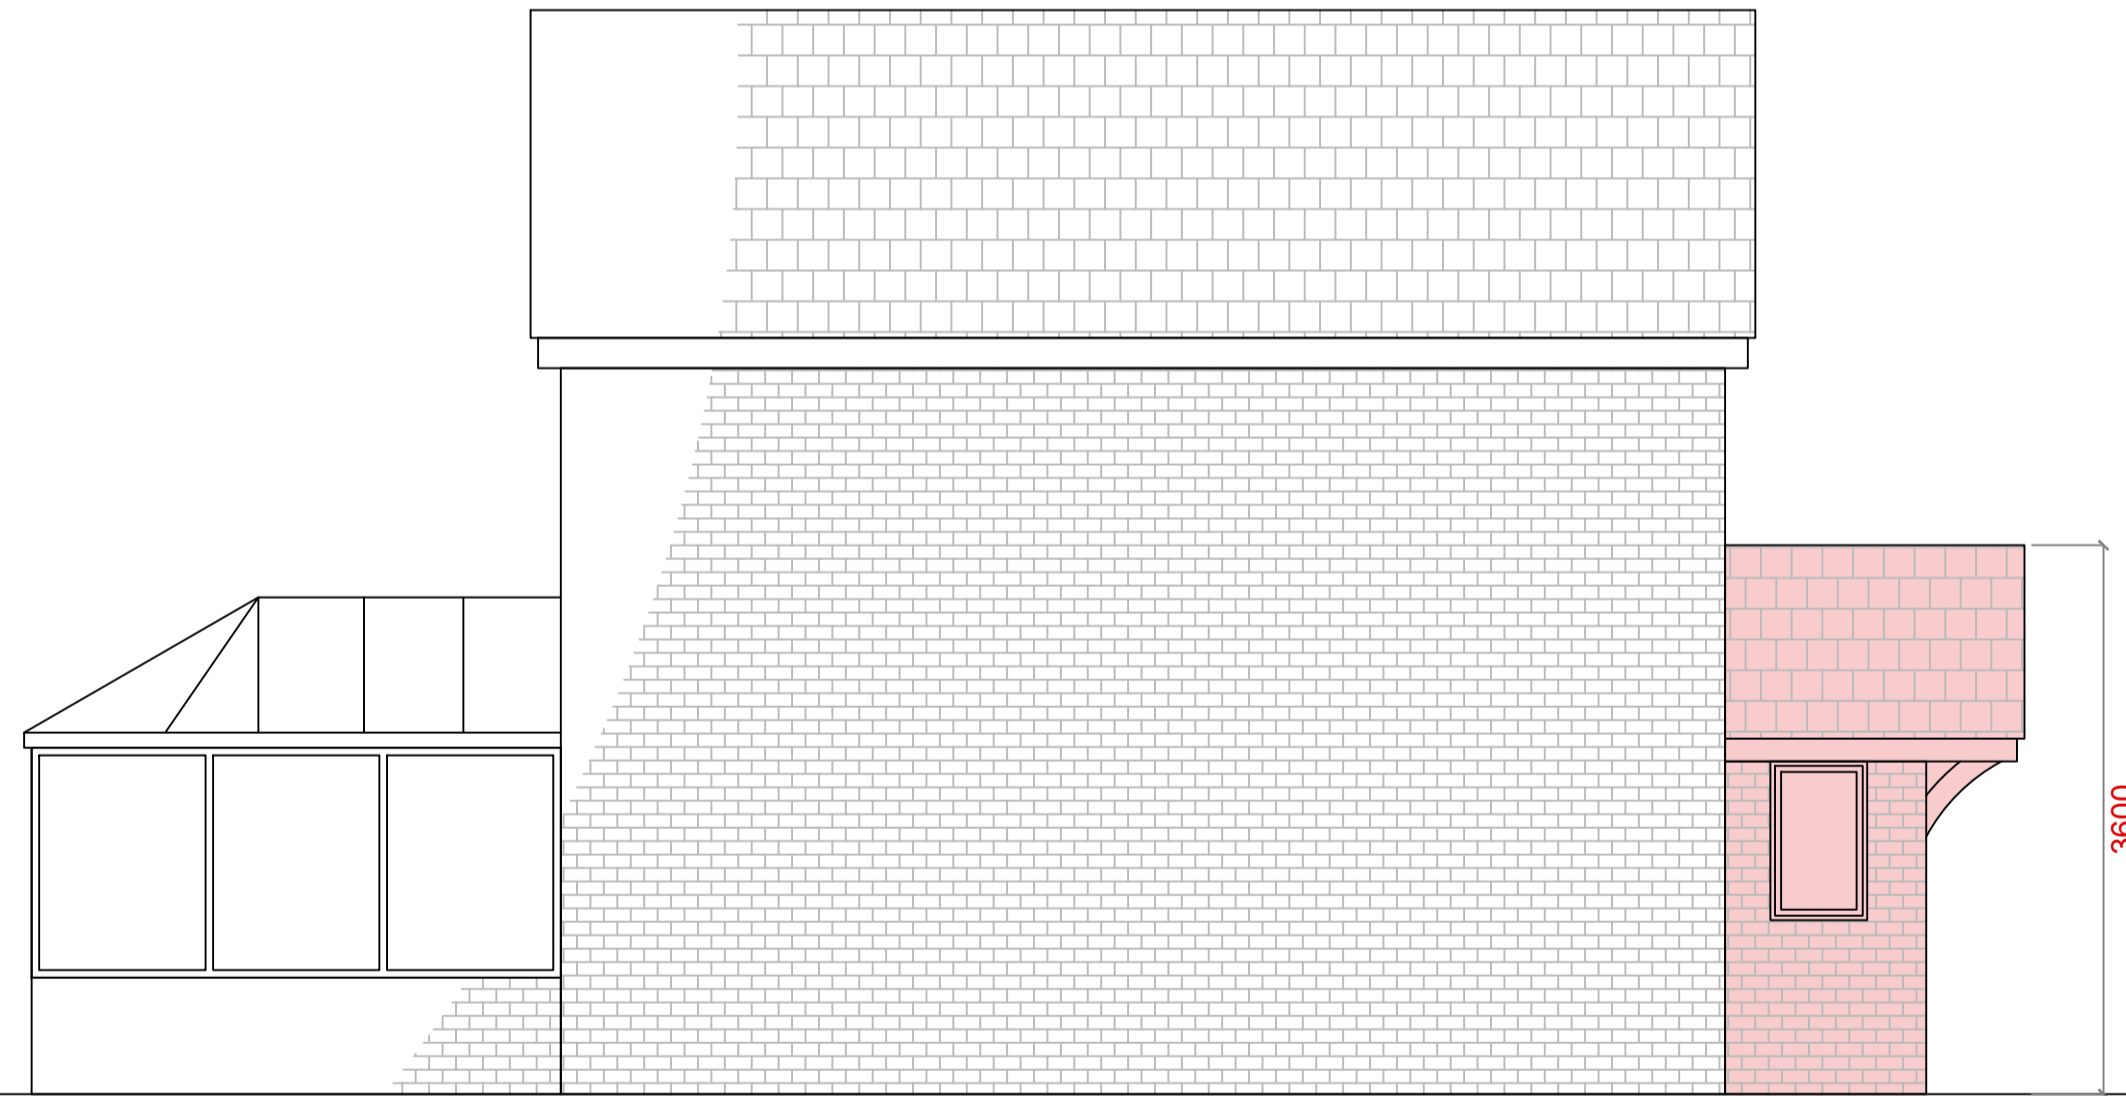

SOUTH-EAST (LEFT) ELEVATION
Proposed

NORTH-EAST (FRONT) ELEVATION
Proposed

NORTH-WEST (RIGHT) ELEVATION
Proposed

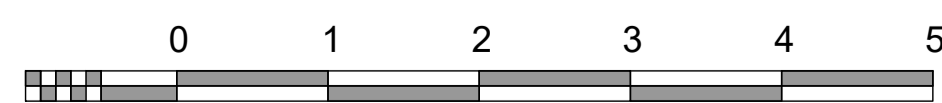

Applicant:

Address:

Project: Porch

Scale:

Date:

Revision date:

Revision:

Plan No:
PLA004

Title:
ELEVATIONS
Existing & Proposed

