



GROUND FLOOR PLAN  
EXISTING

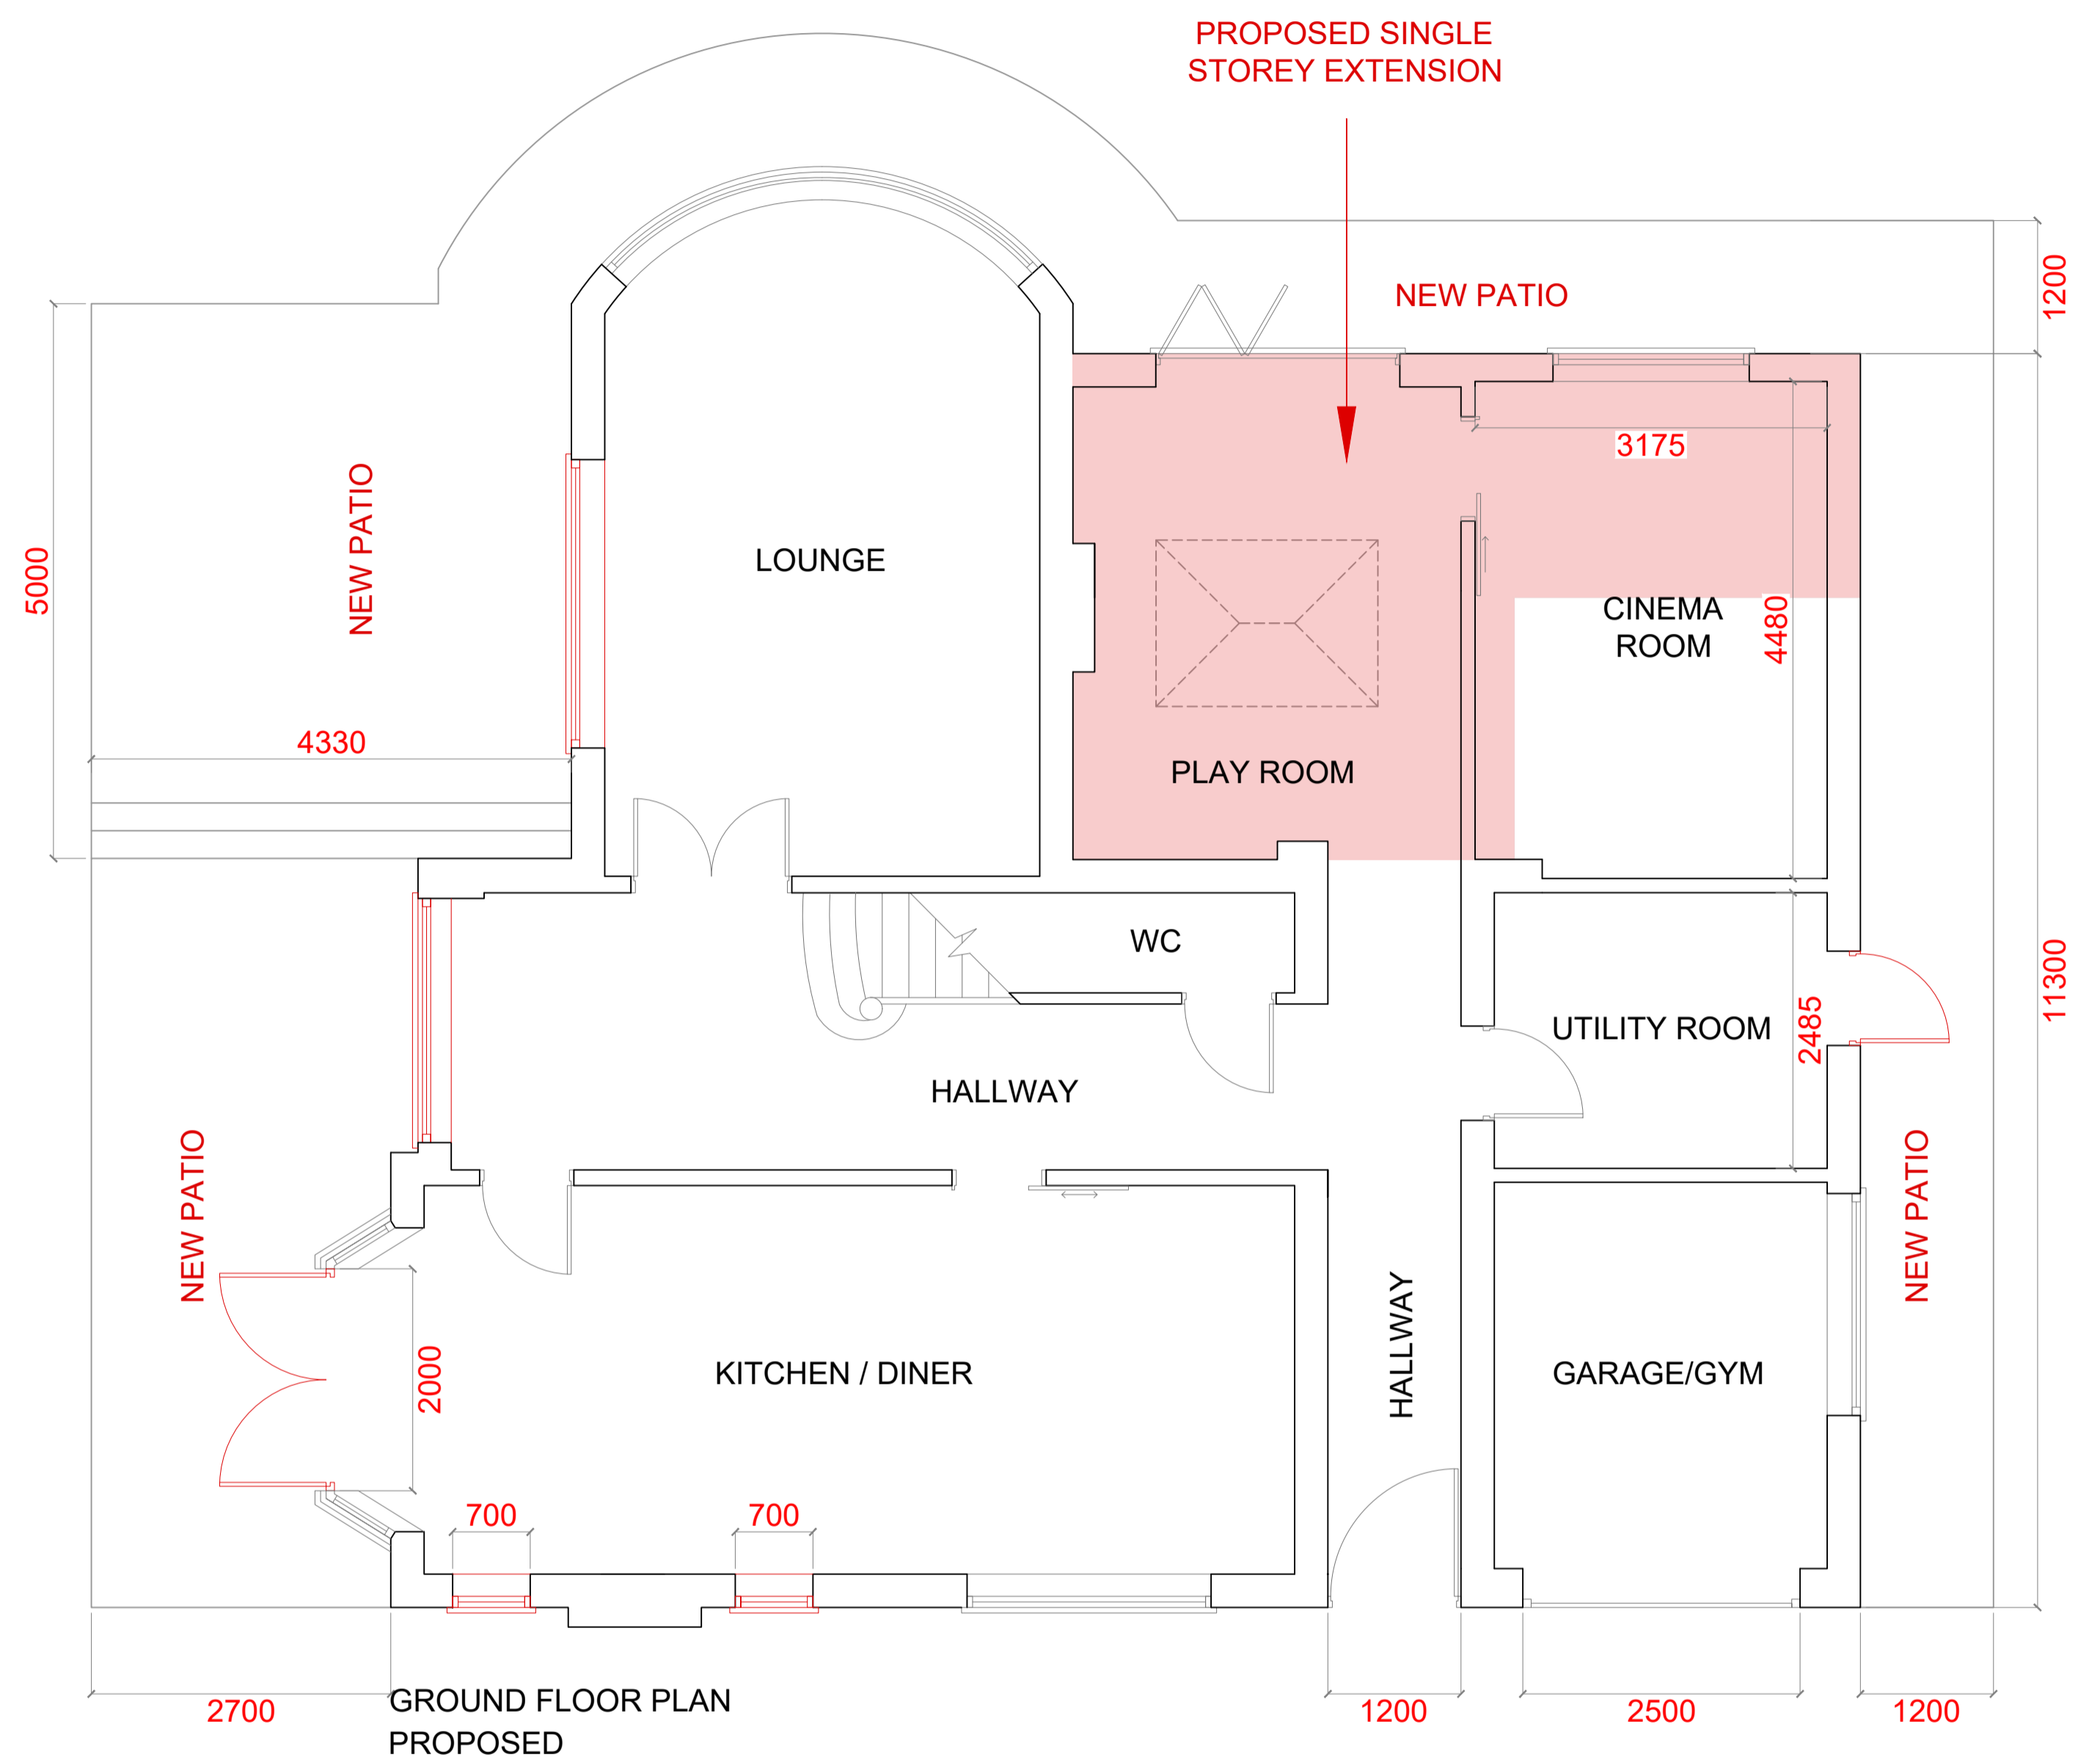


GROUND FLOOR PLAN  
PROPOSED

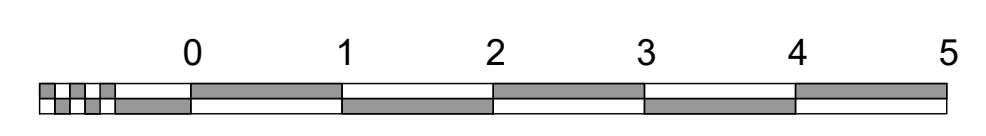


PROPOSAL

Applicant:	Project: Single storey extension and alterations to the existing dwelling	Revision date:	Revision:	Plan No:	
Address:			F01	PLA001	
	Scale:	Date:	Title: GROUND FLOOR PLAN Existing & Proposed		




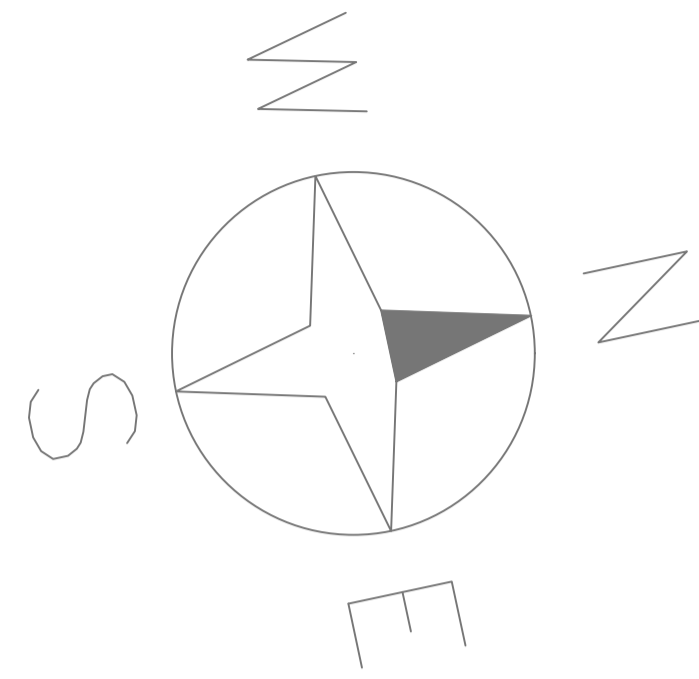

FIRST FLOOR PLAN  
EXISTING


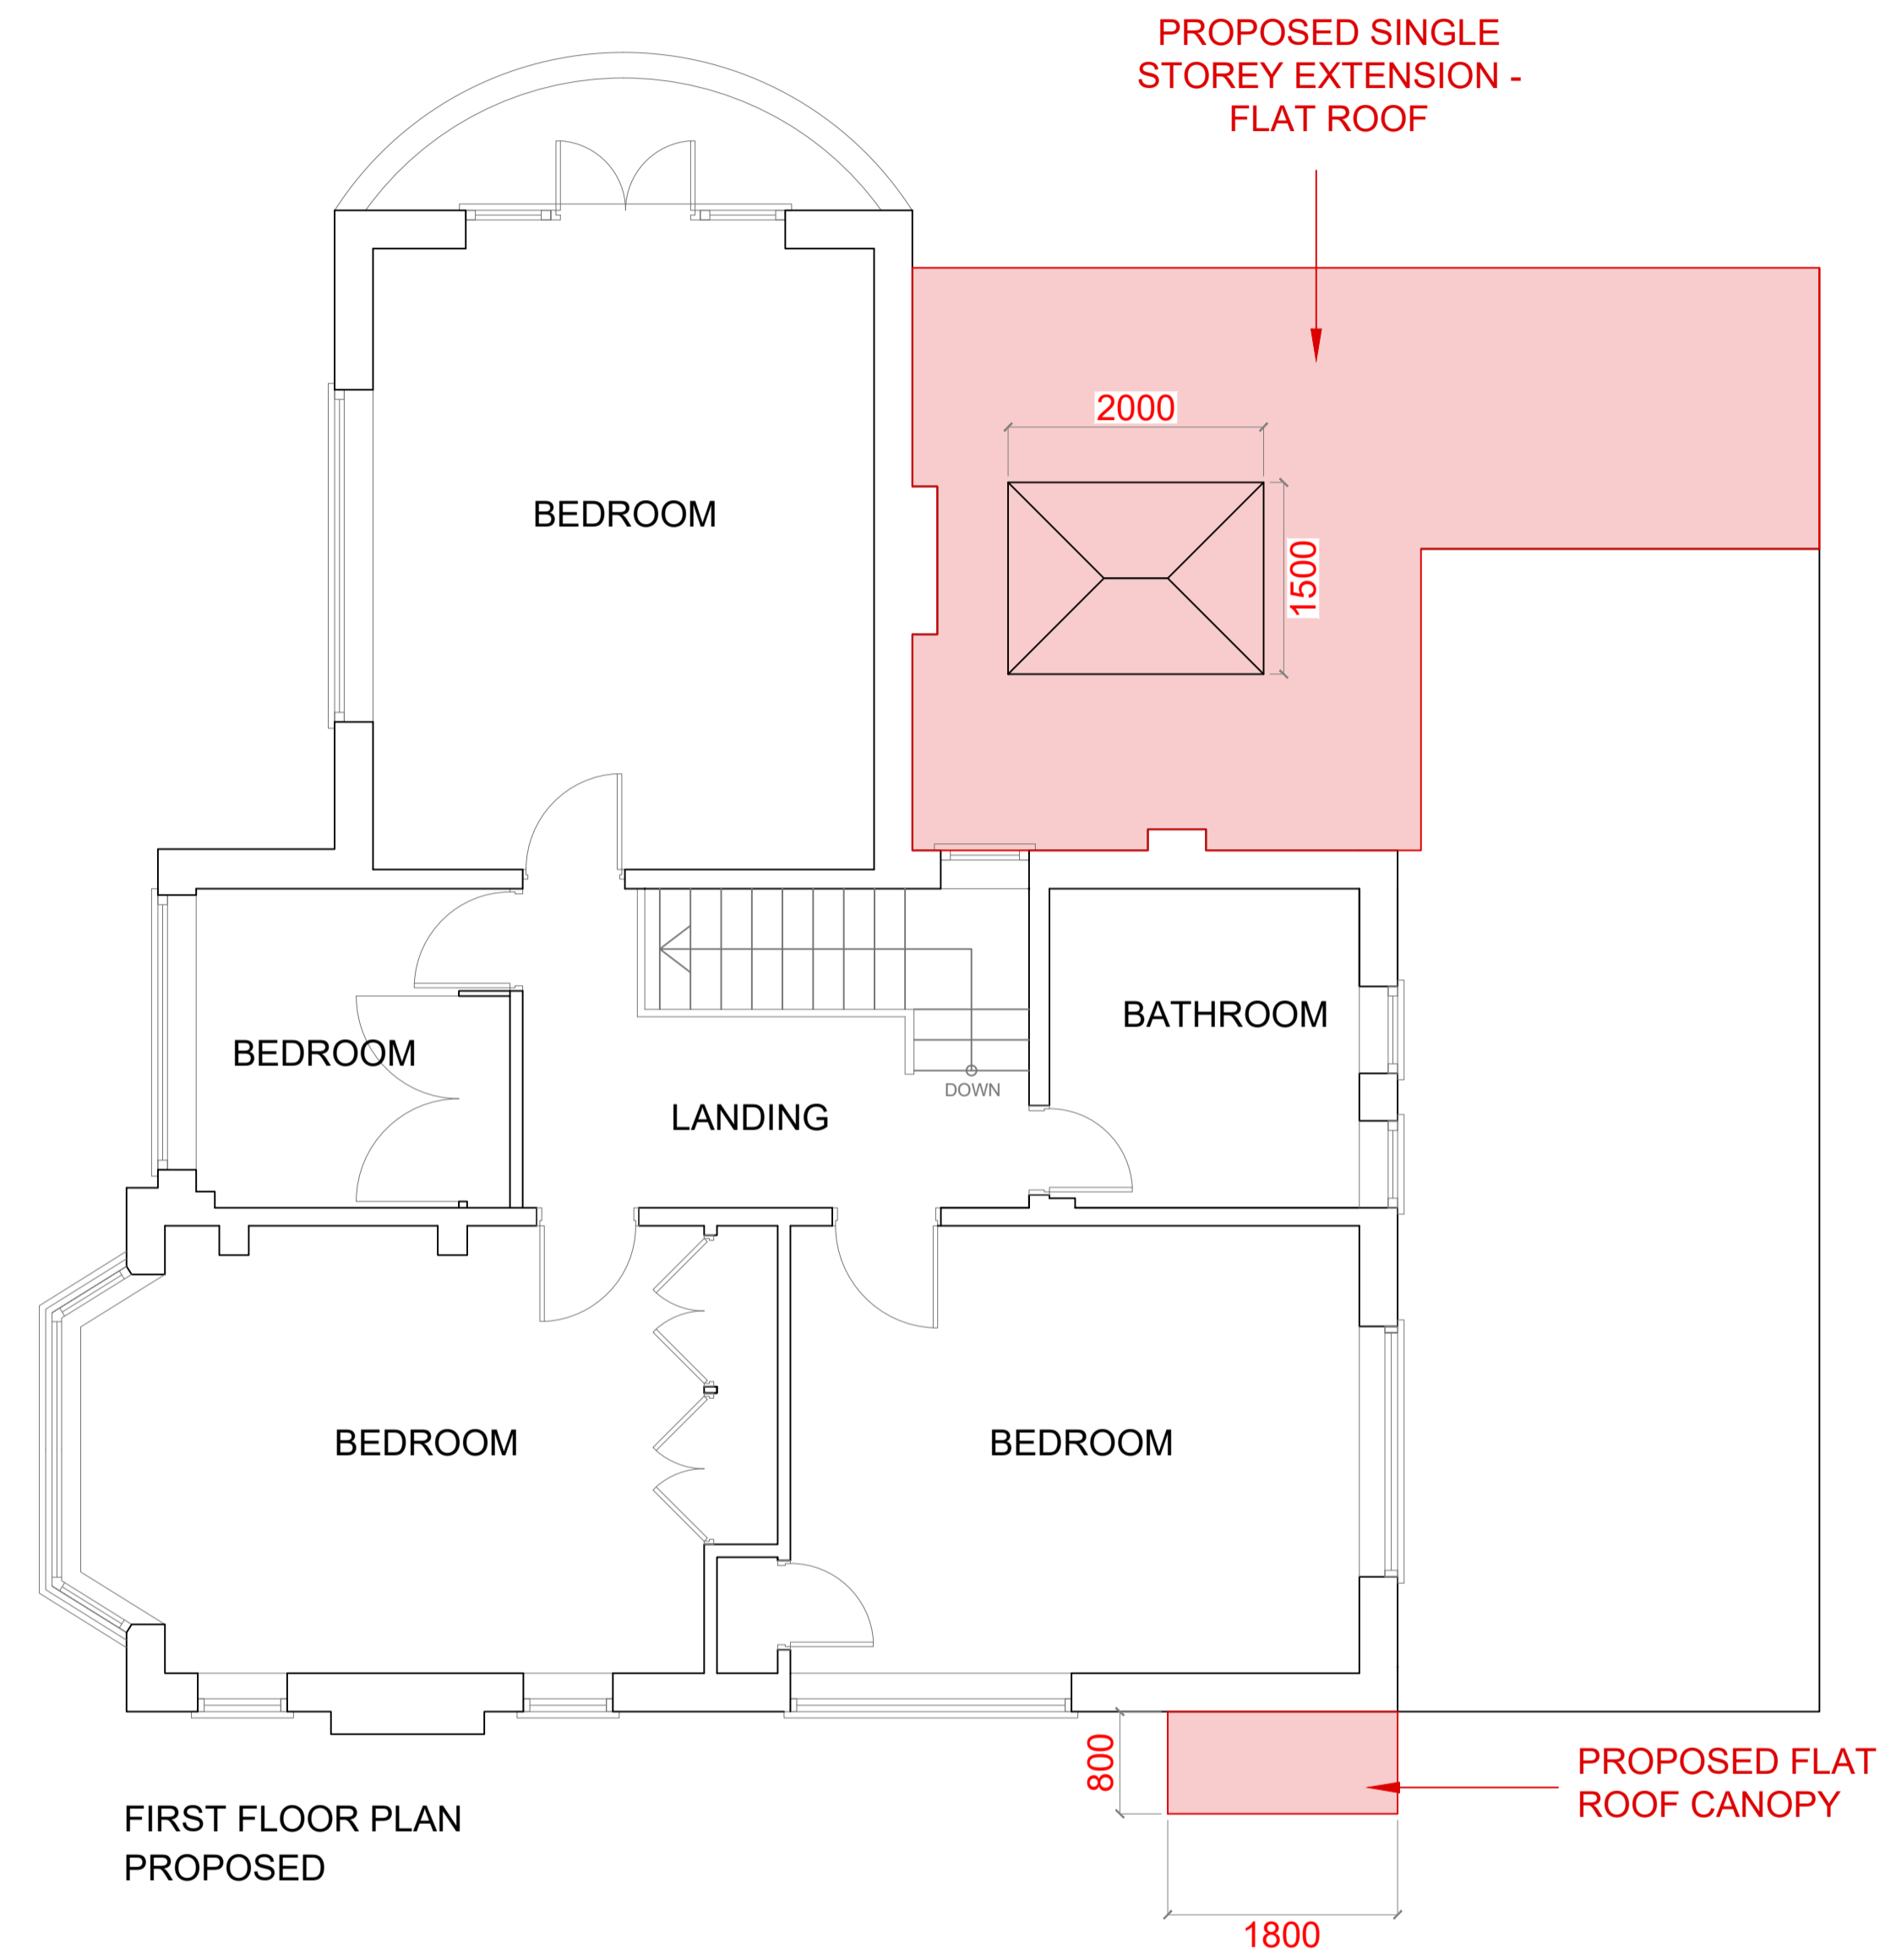


FIRST FLOOR PLAN  
PROPOSED

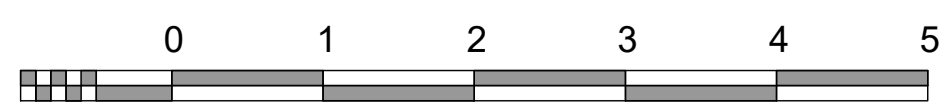


PROPOSAL

Applicant:	Project: Single storey extension and alterations to the existing dwelling	Revision date:	Revision: F01	Plan No: PLA002	
Address:		Title: FIRST FLOOR PLAN Existing & Proposed			
Scale:		Date:			

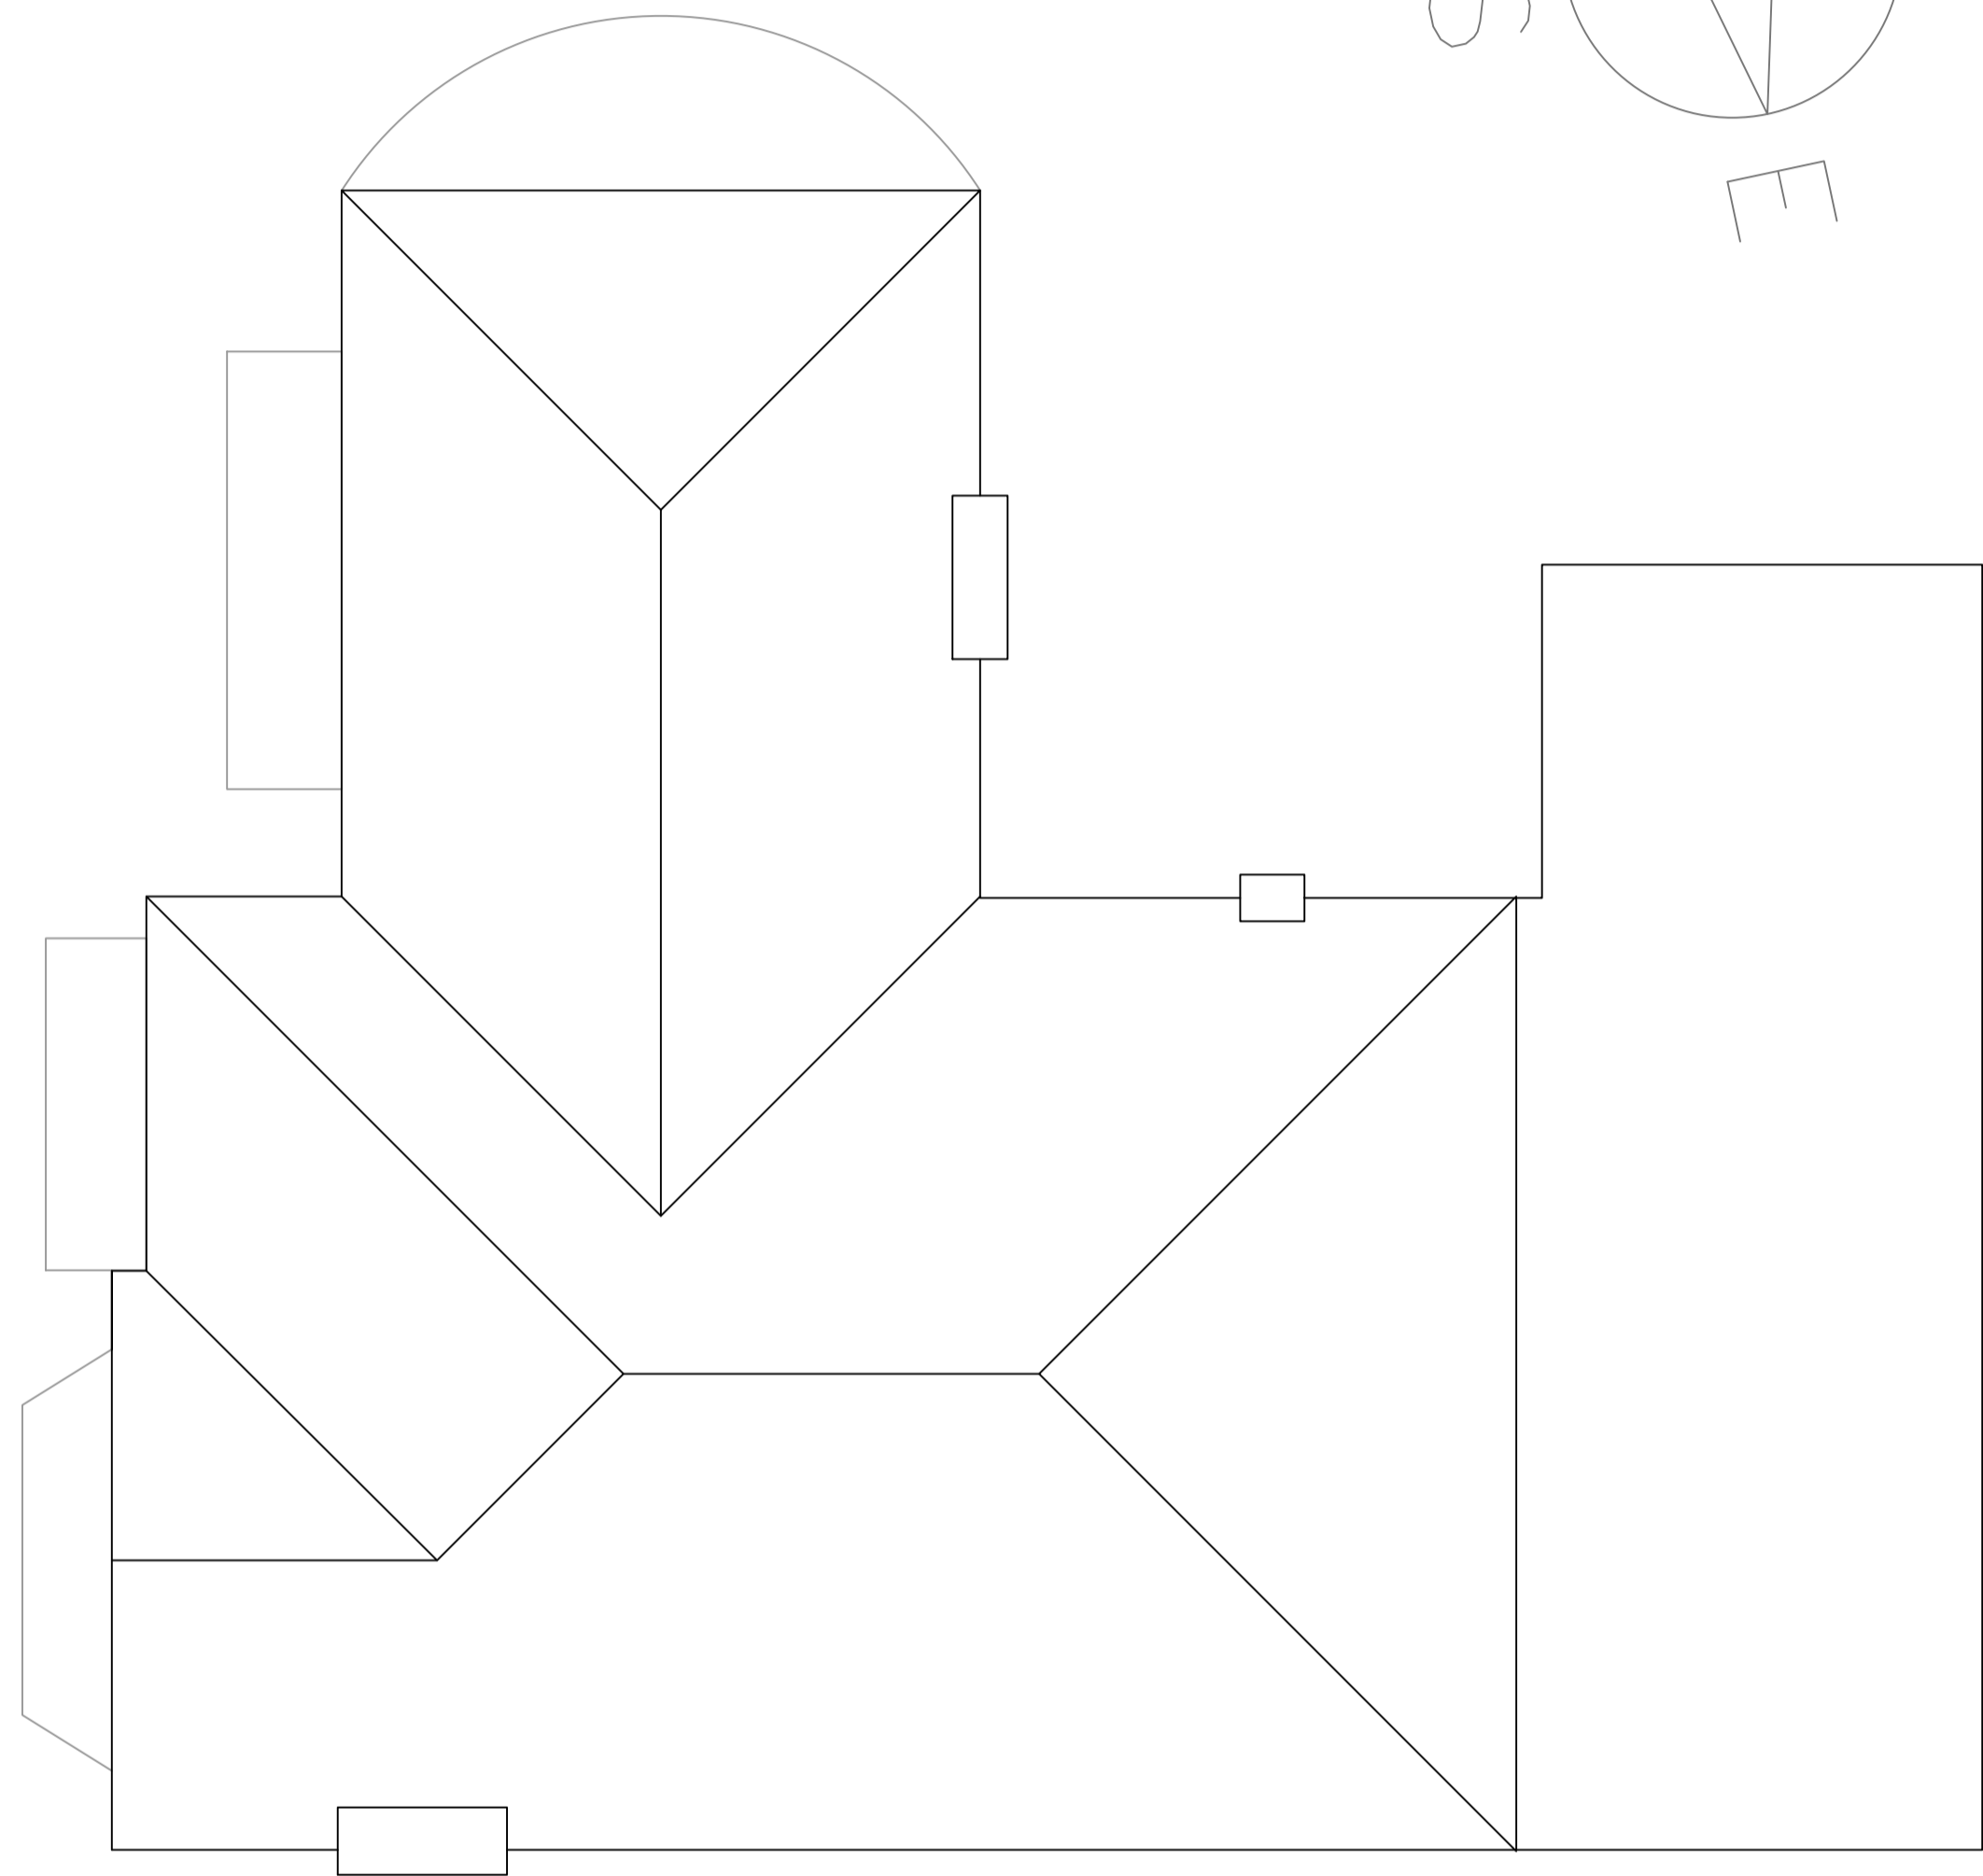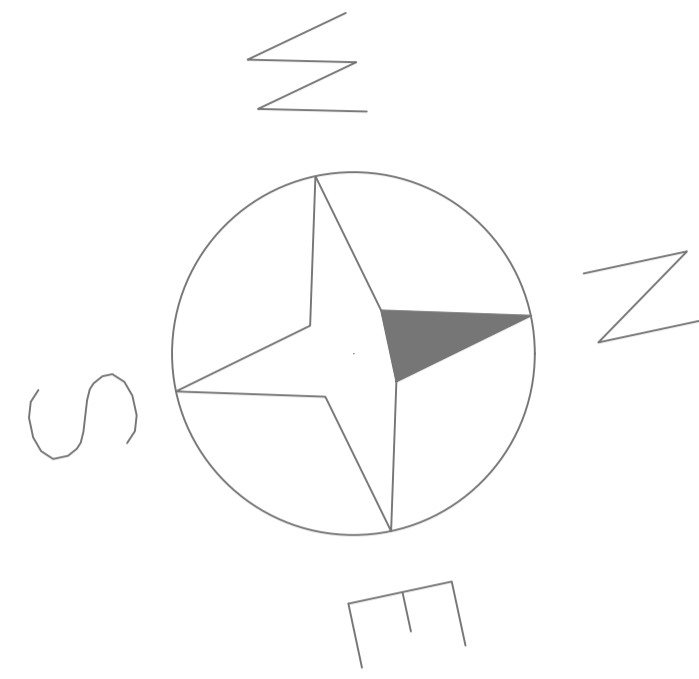


ROOF PLAN  
EXISTING

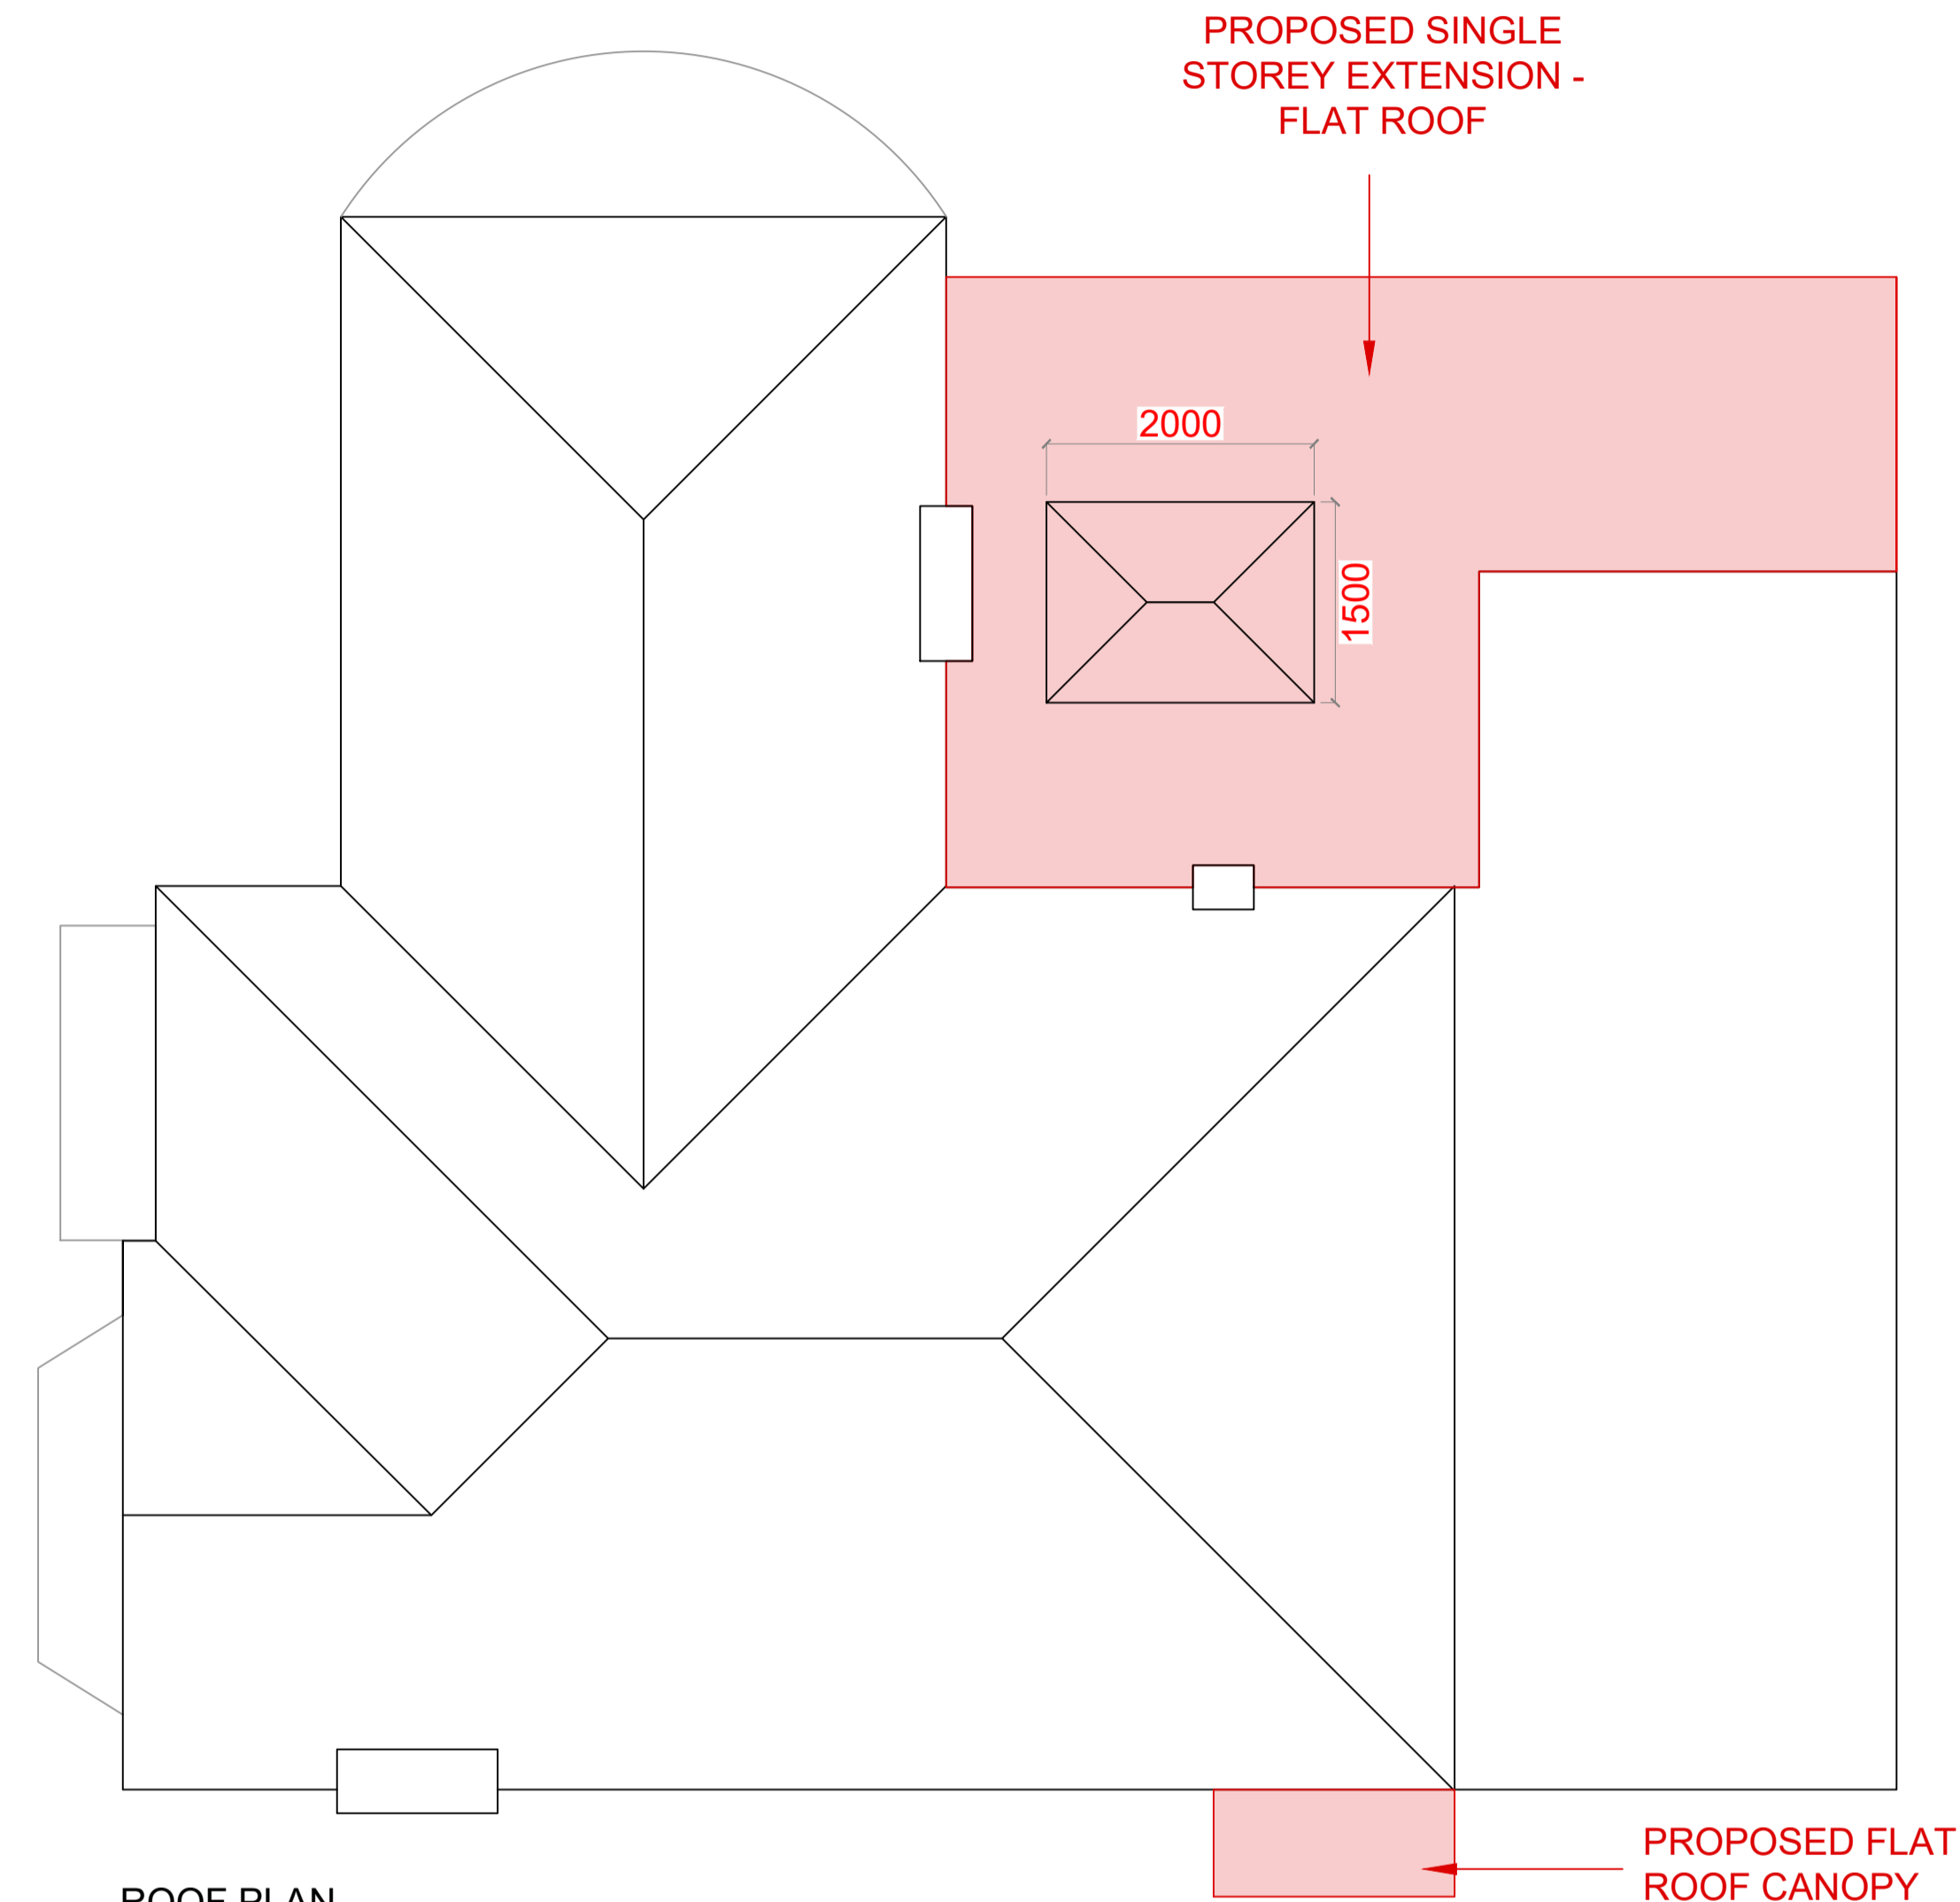

ROOF PLAN  
PROPOSED

PROPOSAL

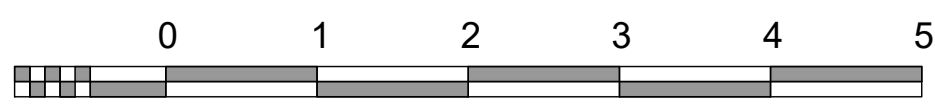

Applicant:	Project: Single storey extension and alterations to the existing dwelling	Revision date:	Revision: F01	Plan No: PLA003	
Address:		Title: ROOF PLAN Existing & Proposed			
	Scale:	Date:			




SOUTH (LEFT) ELEVATION  
EXISTING




EAST (FRONT) ELEVATION  
EXISTING



SOUTH (LEFT) ELEVATION  
PROPOSED

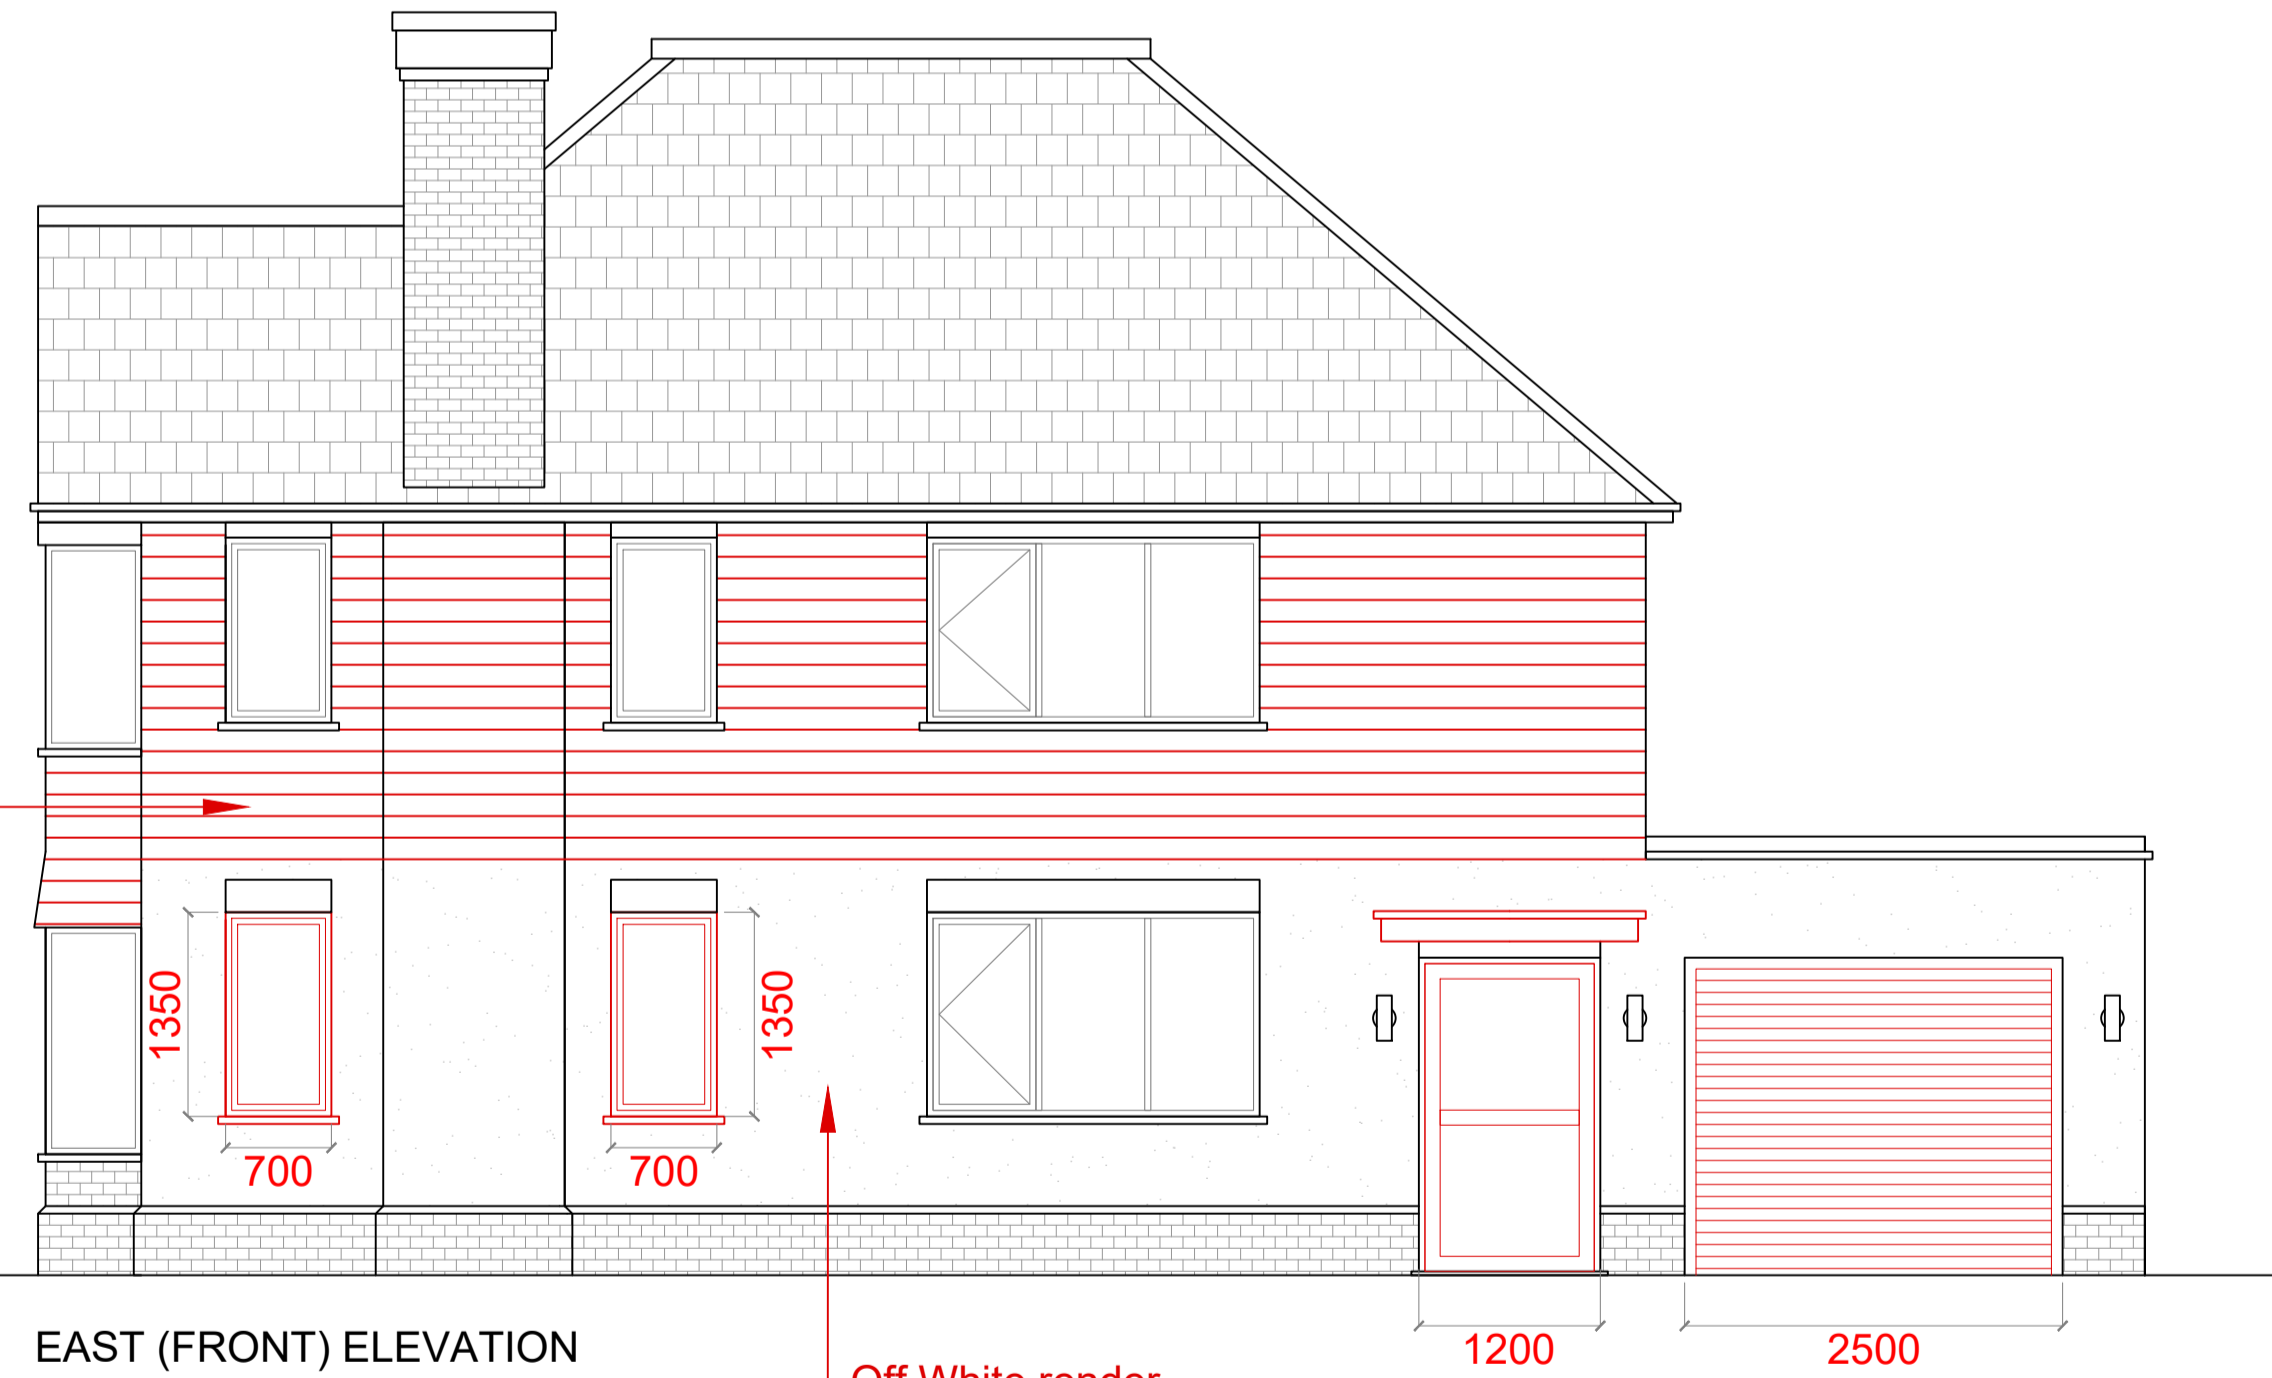

EAST (FRONT) ELEVATION  
PROPOSED

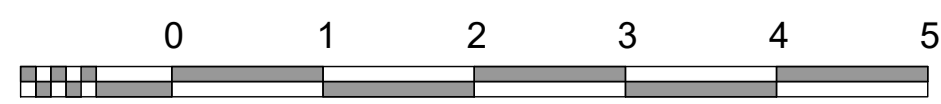

PROPOSAL

Applicant:	Project: Single storey extension and alterations to the existing dwelling	Revision date:	Revision: F01	Plan No: PLA004
Address:	Scale:	Date:	Title: SOUTH & EAST ELEVATIONS Existing & Proposed	





NORTH (RIGHT) ELEVATION  
EXISTING



WEST (REAR) ELEVATION  
EXISTING



NORTH (RIGHT) ELEVATION  
PROPOSED

850



WEST (REAR) ELEVATION  
PROPOSED

1770

1200

2100


2200





PROPOSAL


Applicant:	Project: Single storey extension and alterations to the existing dwelling	Revision date:	Revision: F01	Plan No: PLA005
Address:	Scale:	Date:	Title: NORTH & WEST ELEVATIONS Existing & Proposed	




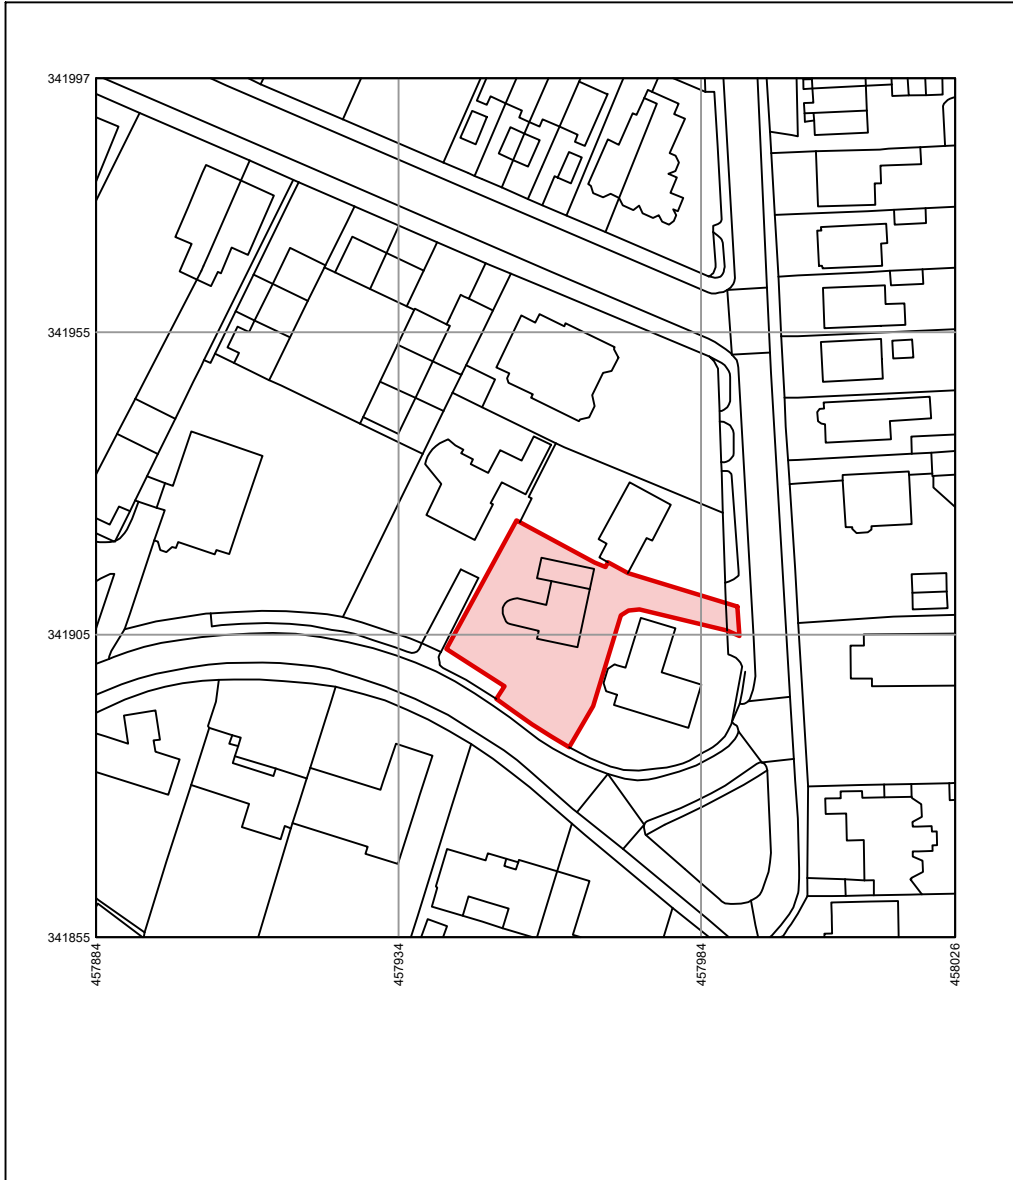




Location plan

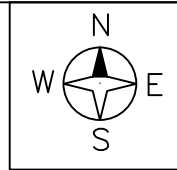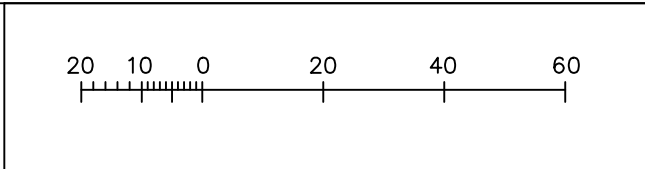



Applicant:	Project: Single storey extension and alterations to the existing dwelling		
Address:			
	Scale:	Date:	
Revision date:	Revision: F01	Plan No: PLA006	
Title: LOCATION PLAN			

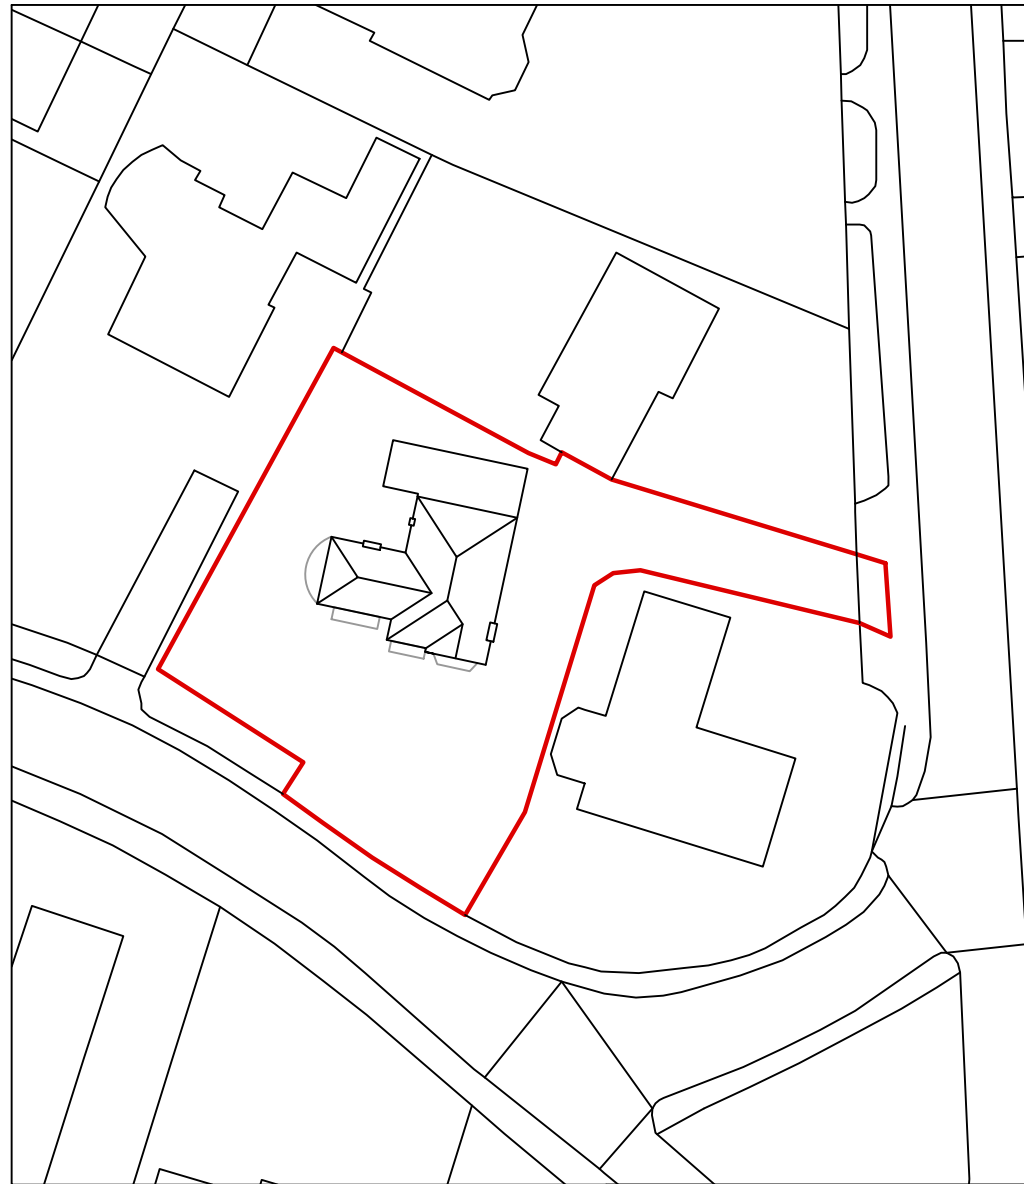


Site plan  
Existing

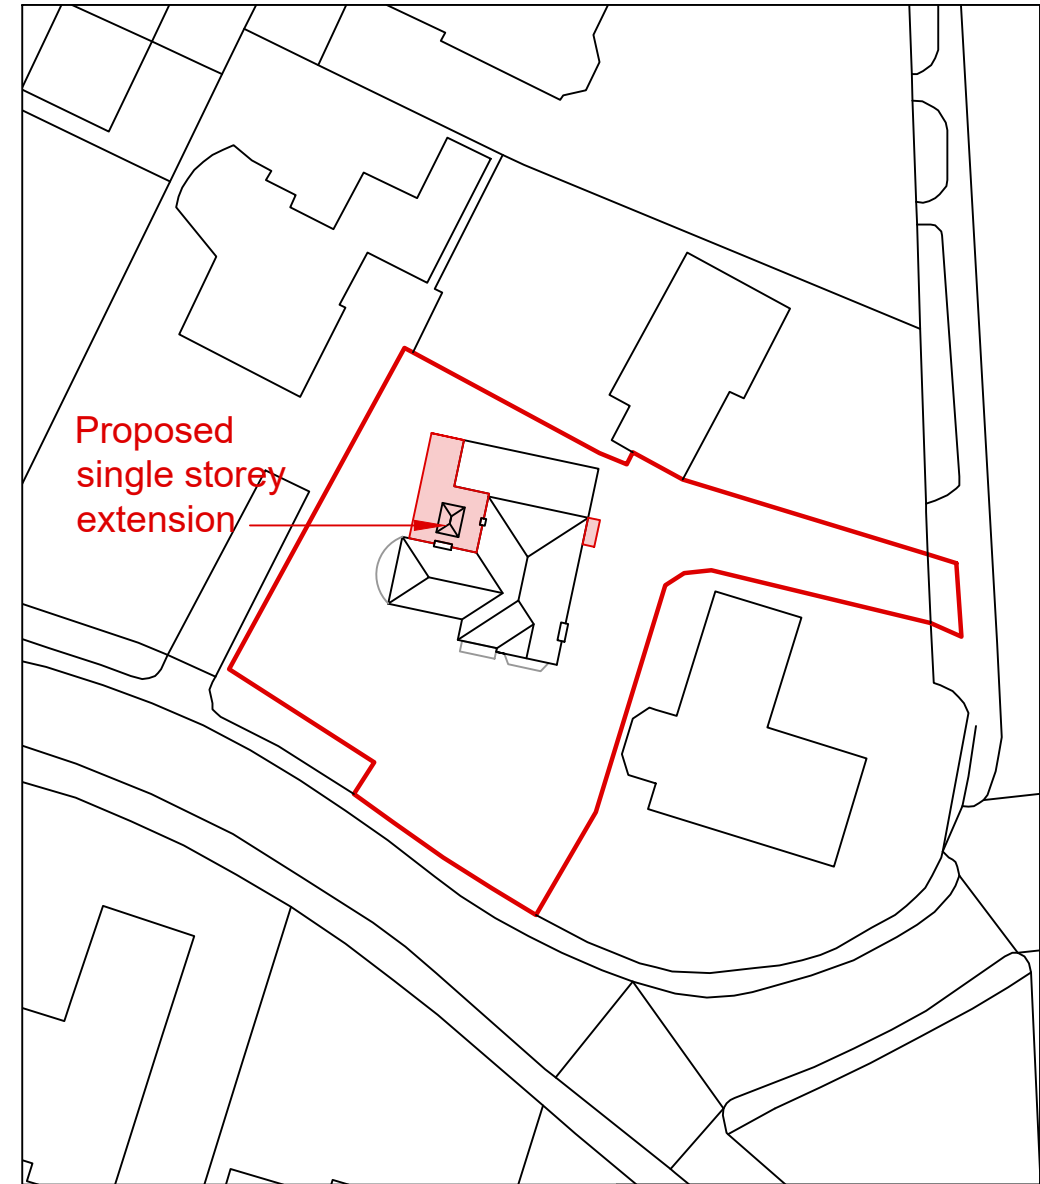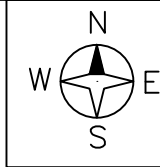
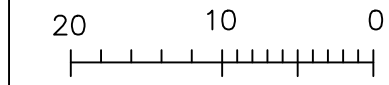


Site plan  
Proposed

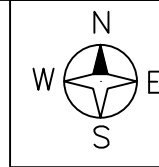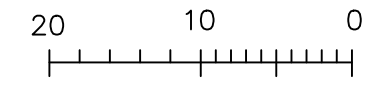


PROPOSAL

Applicant:	Project: Single storey extension and alterations to the existing dwelling	Revision date:	Revision: F01	Plan No: PLA007	
Address:		Title: SITE PLANS Existing & Proposed			
	Scale:	Date:			

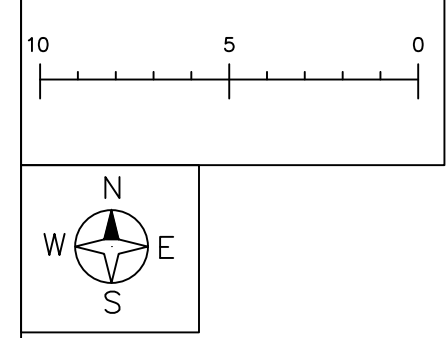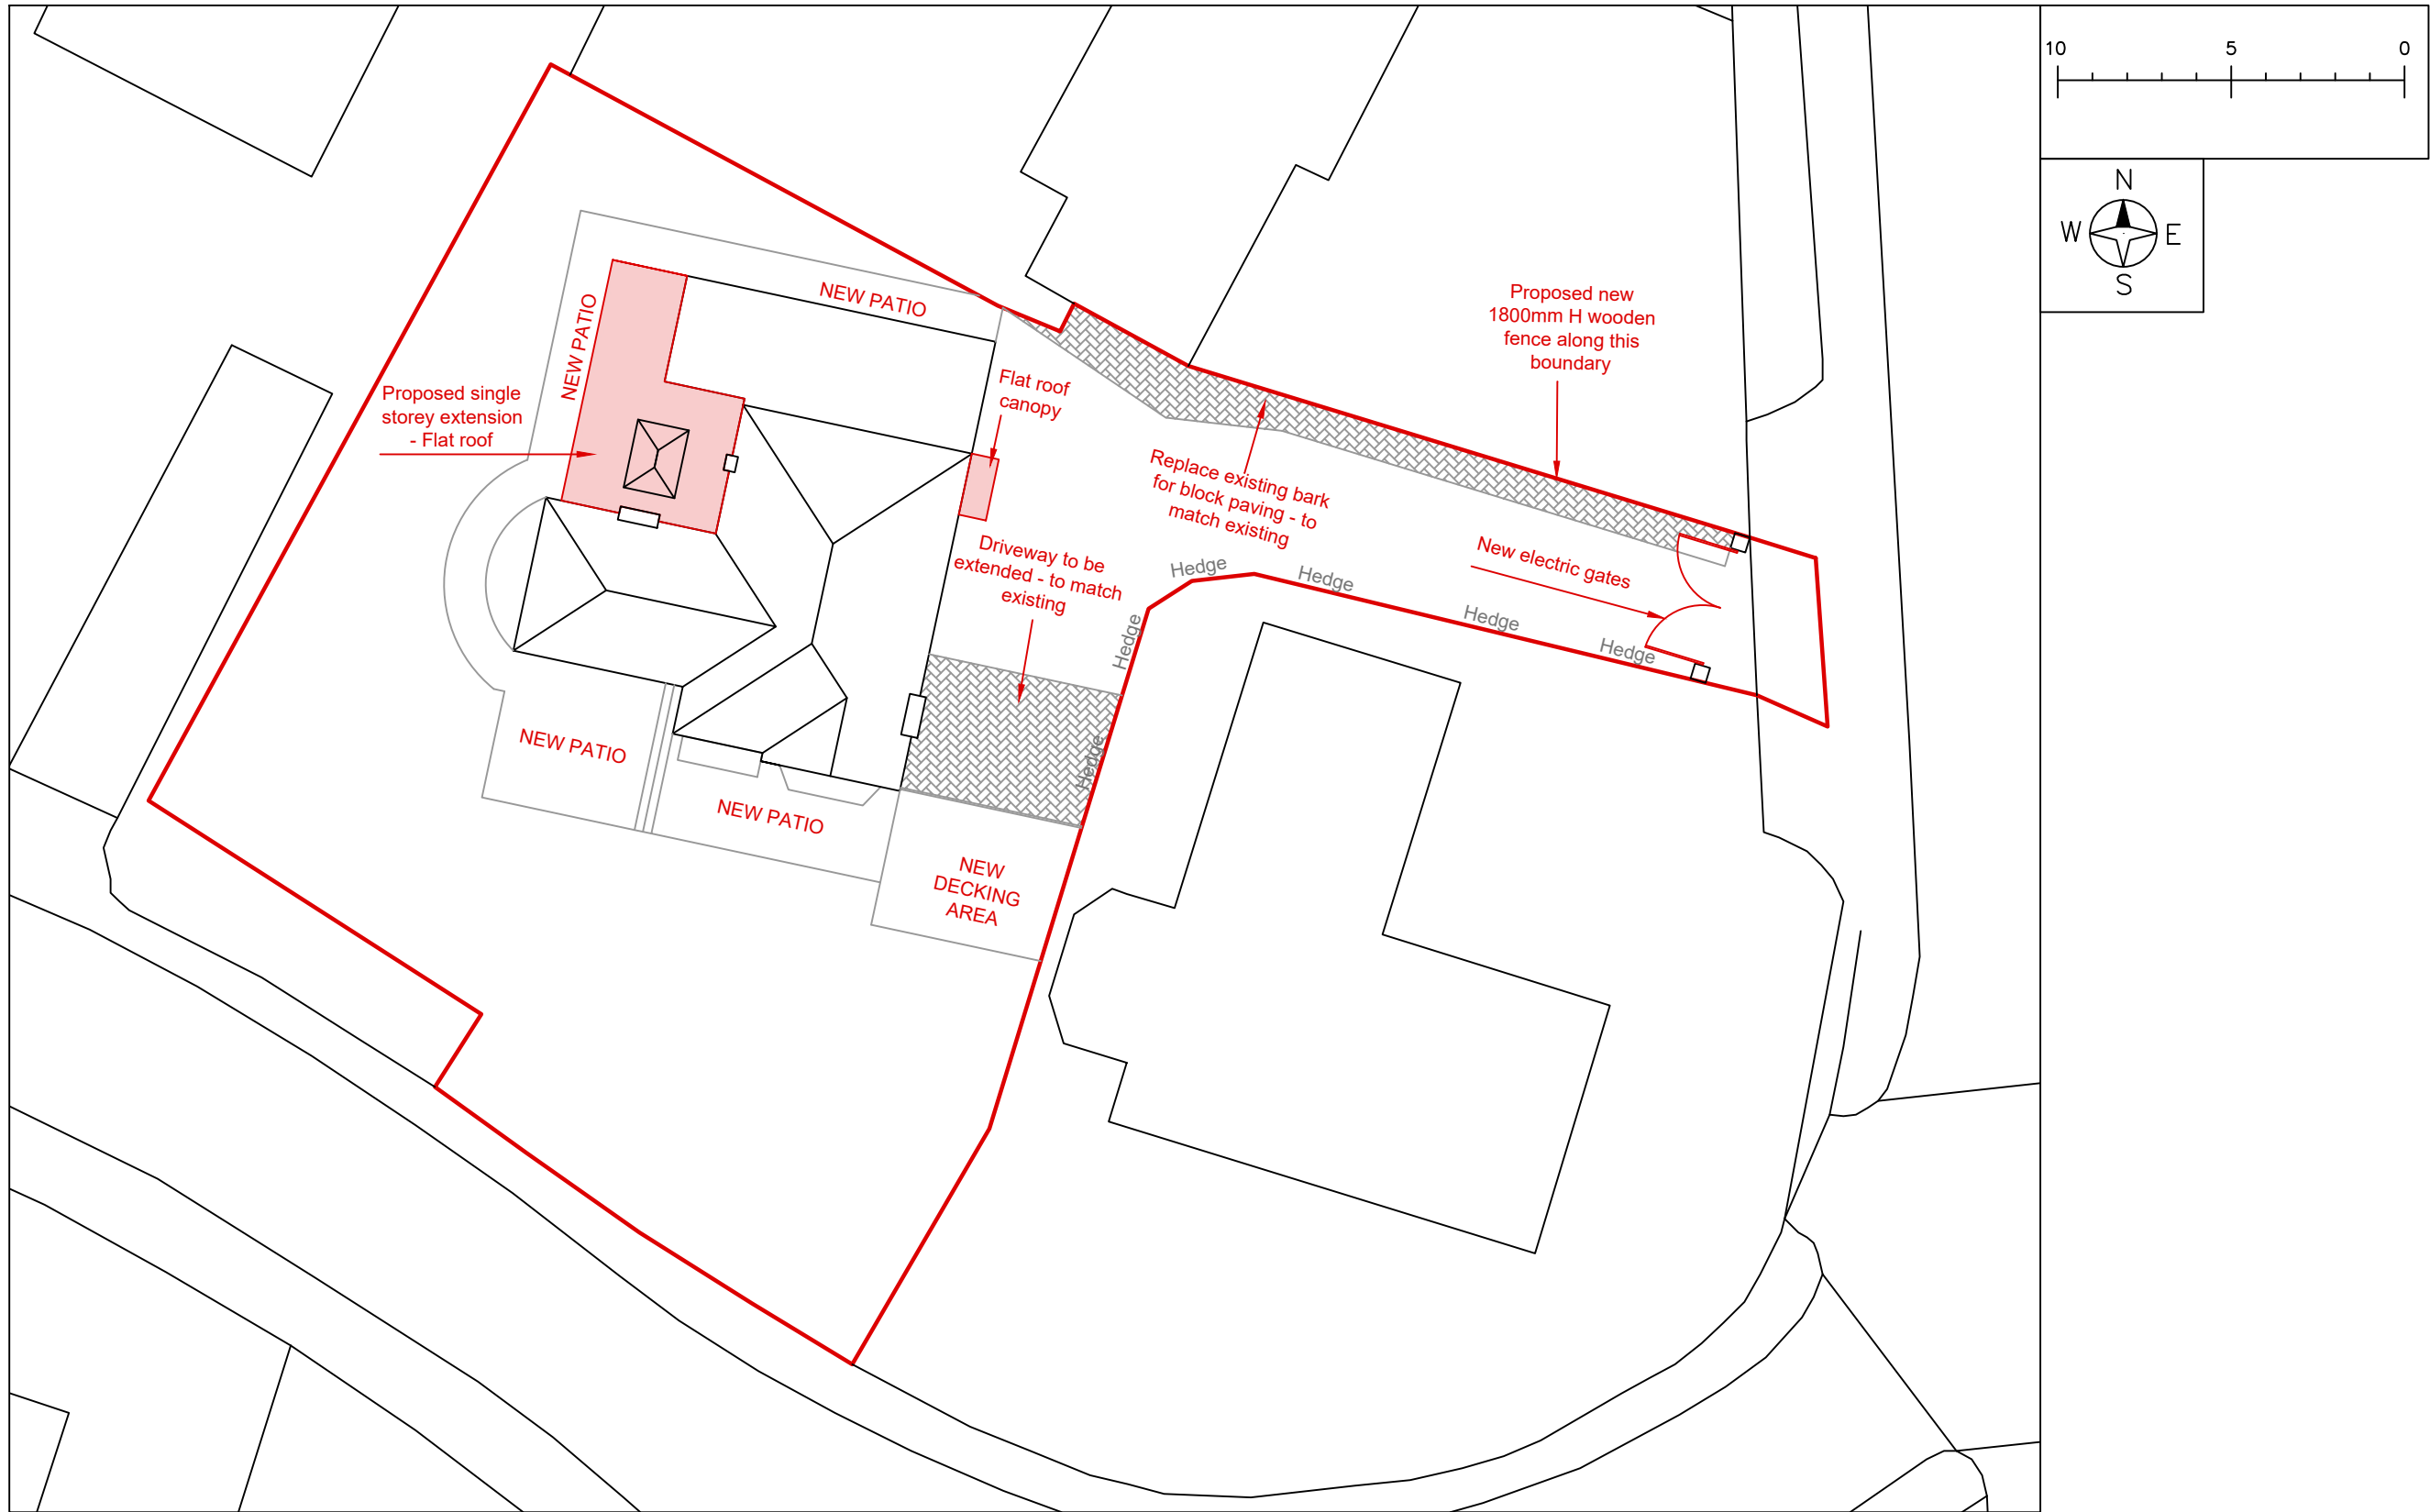

PROPOSAL

Applicant:	Project: Single storey extension and alterations to the existing dwelling	Revision date:	Revision: F01	Plan No: PLA008	
Address:		Title: BLOCK PLAN Proposed			
Scale:	Date:				